




FRONT VIEW

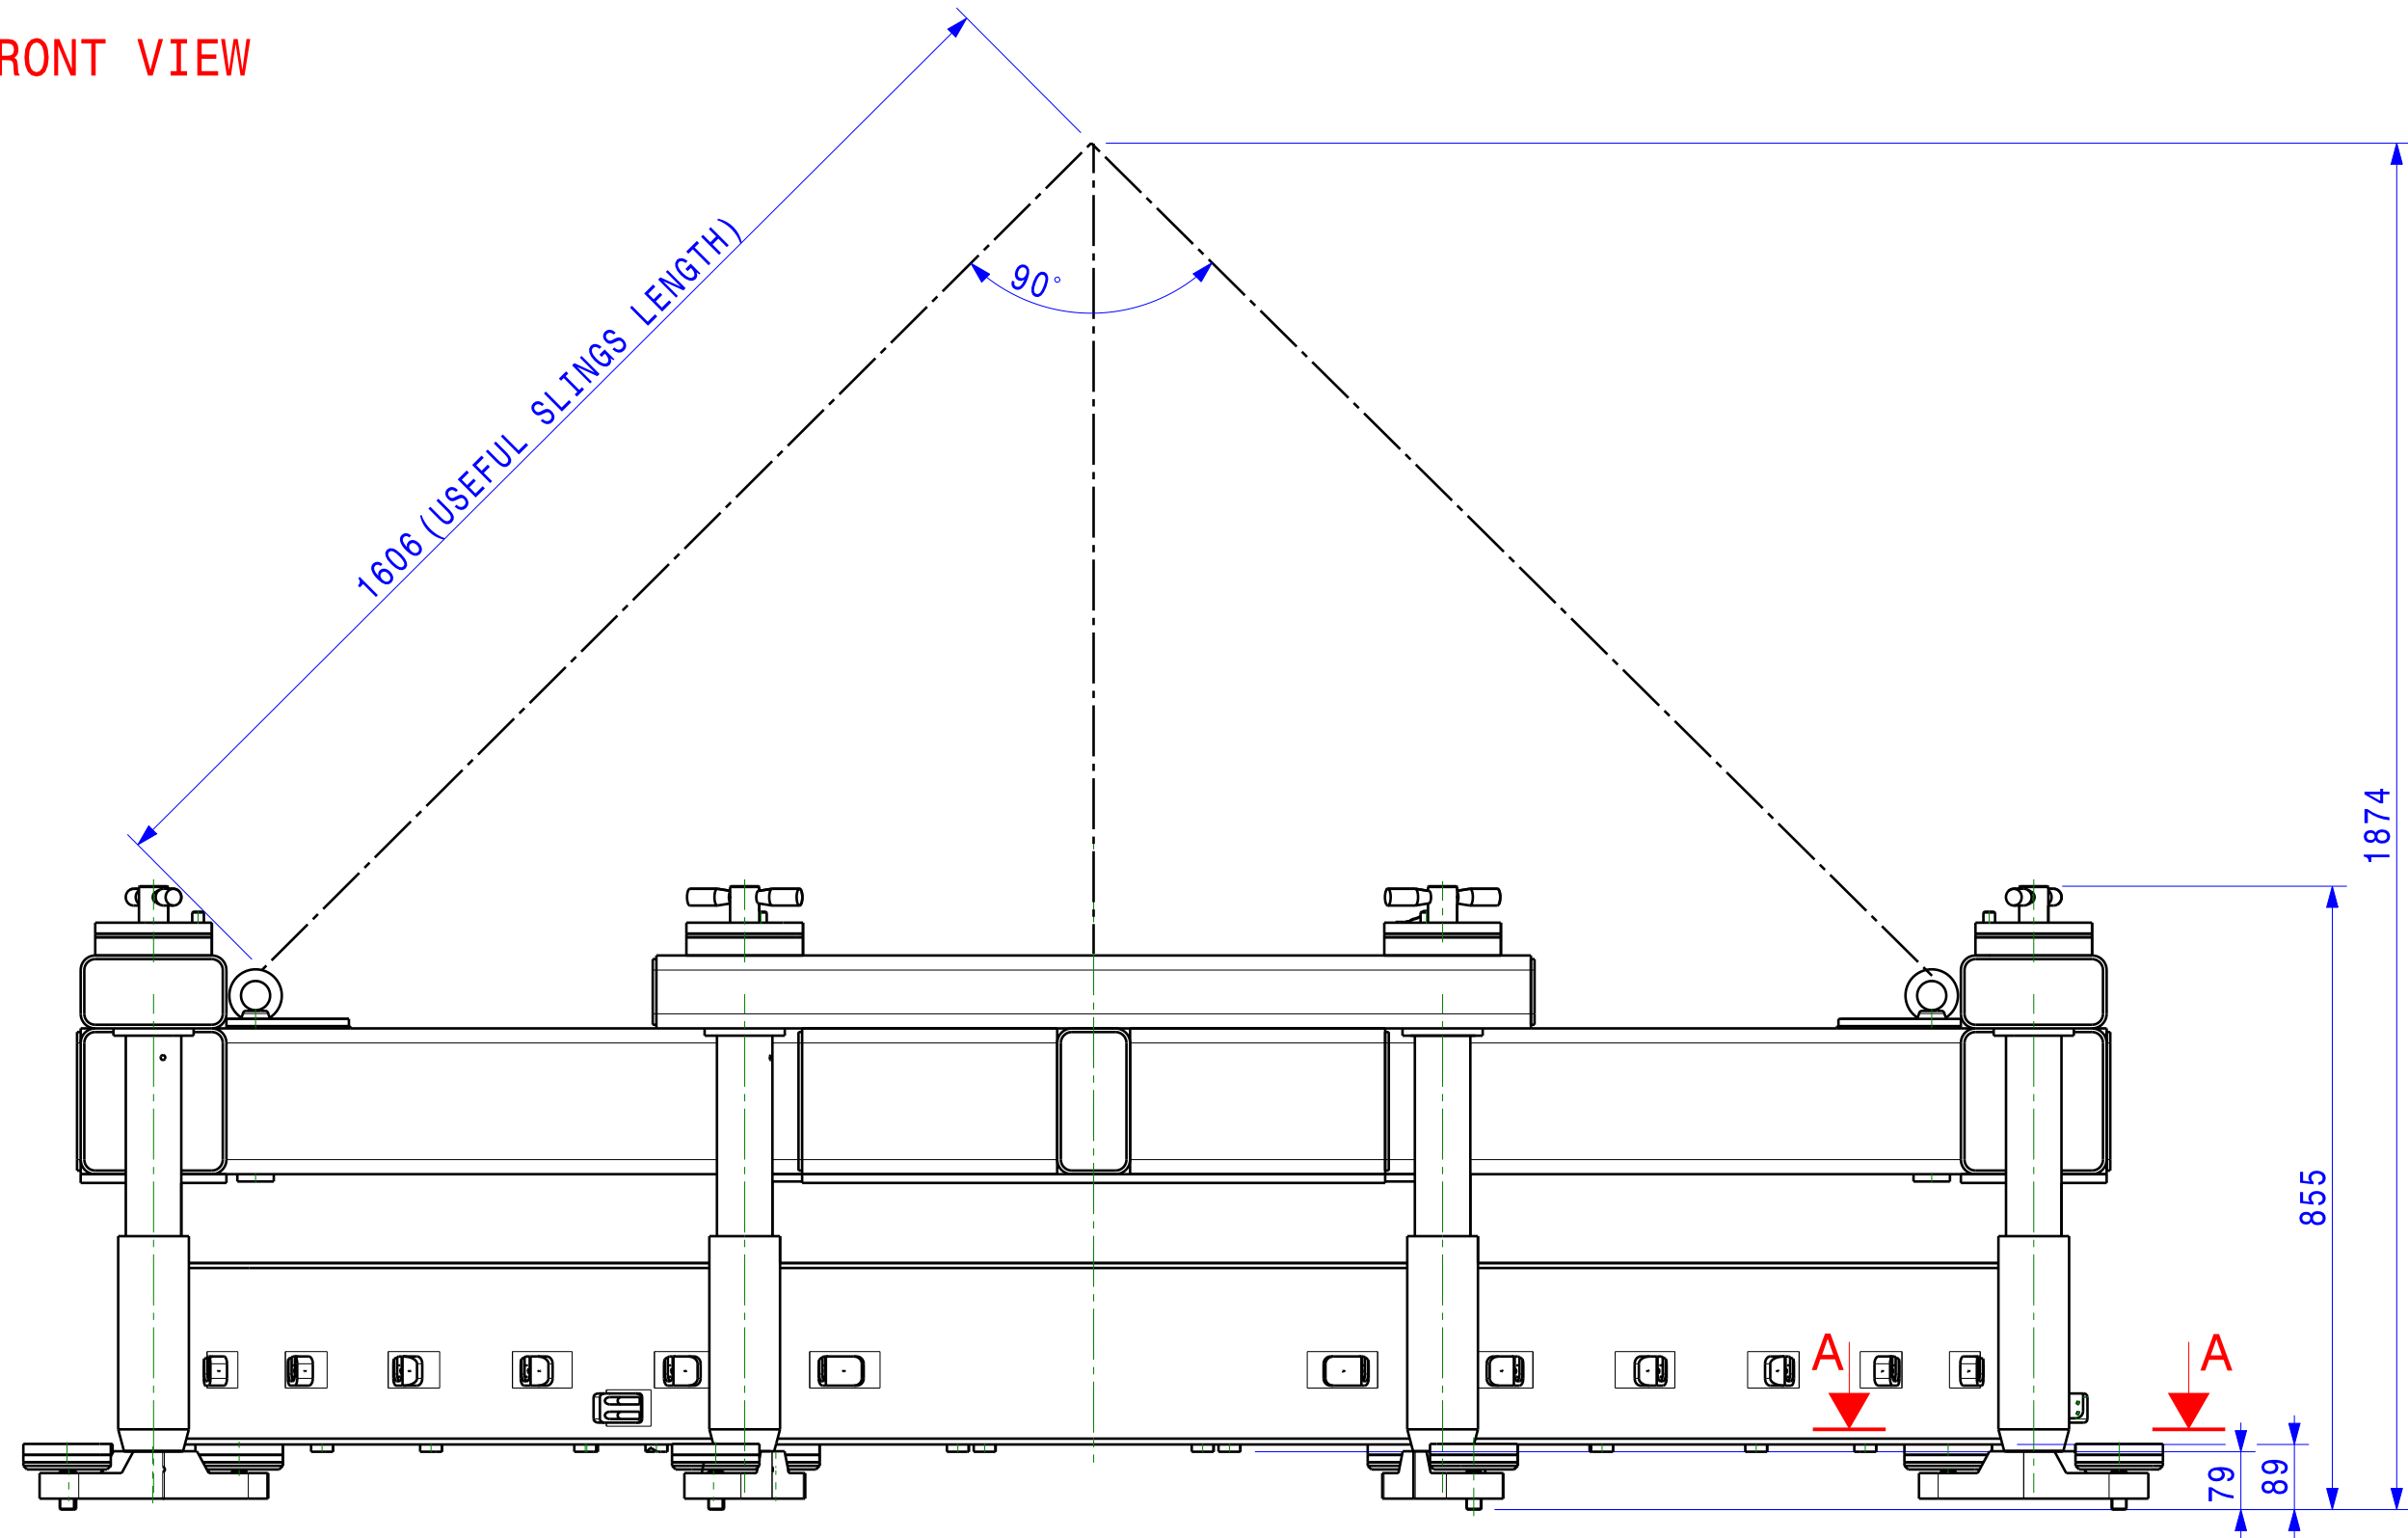

SECTION A-A  
SCALE : 1:5

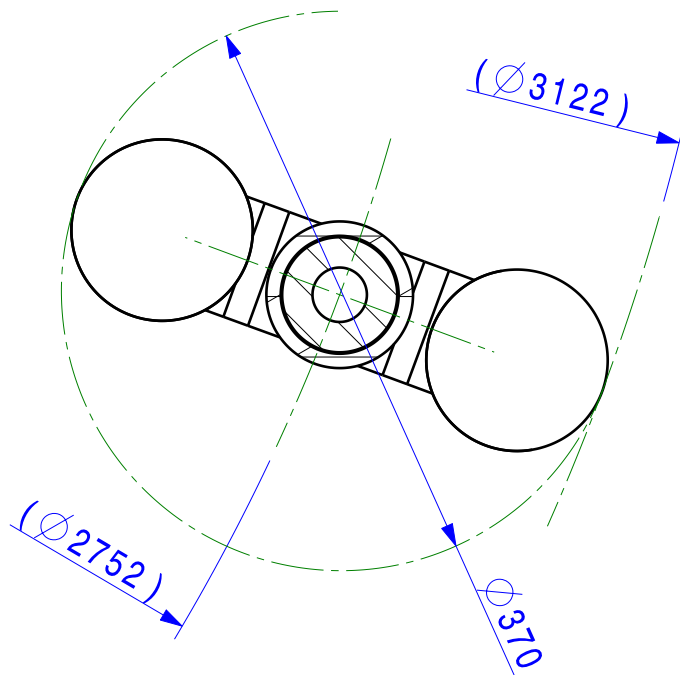

TOP VIEW

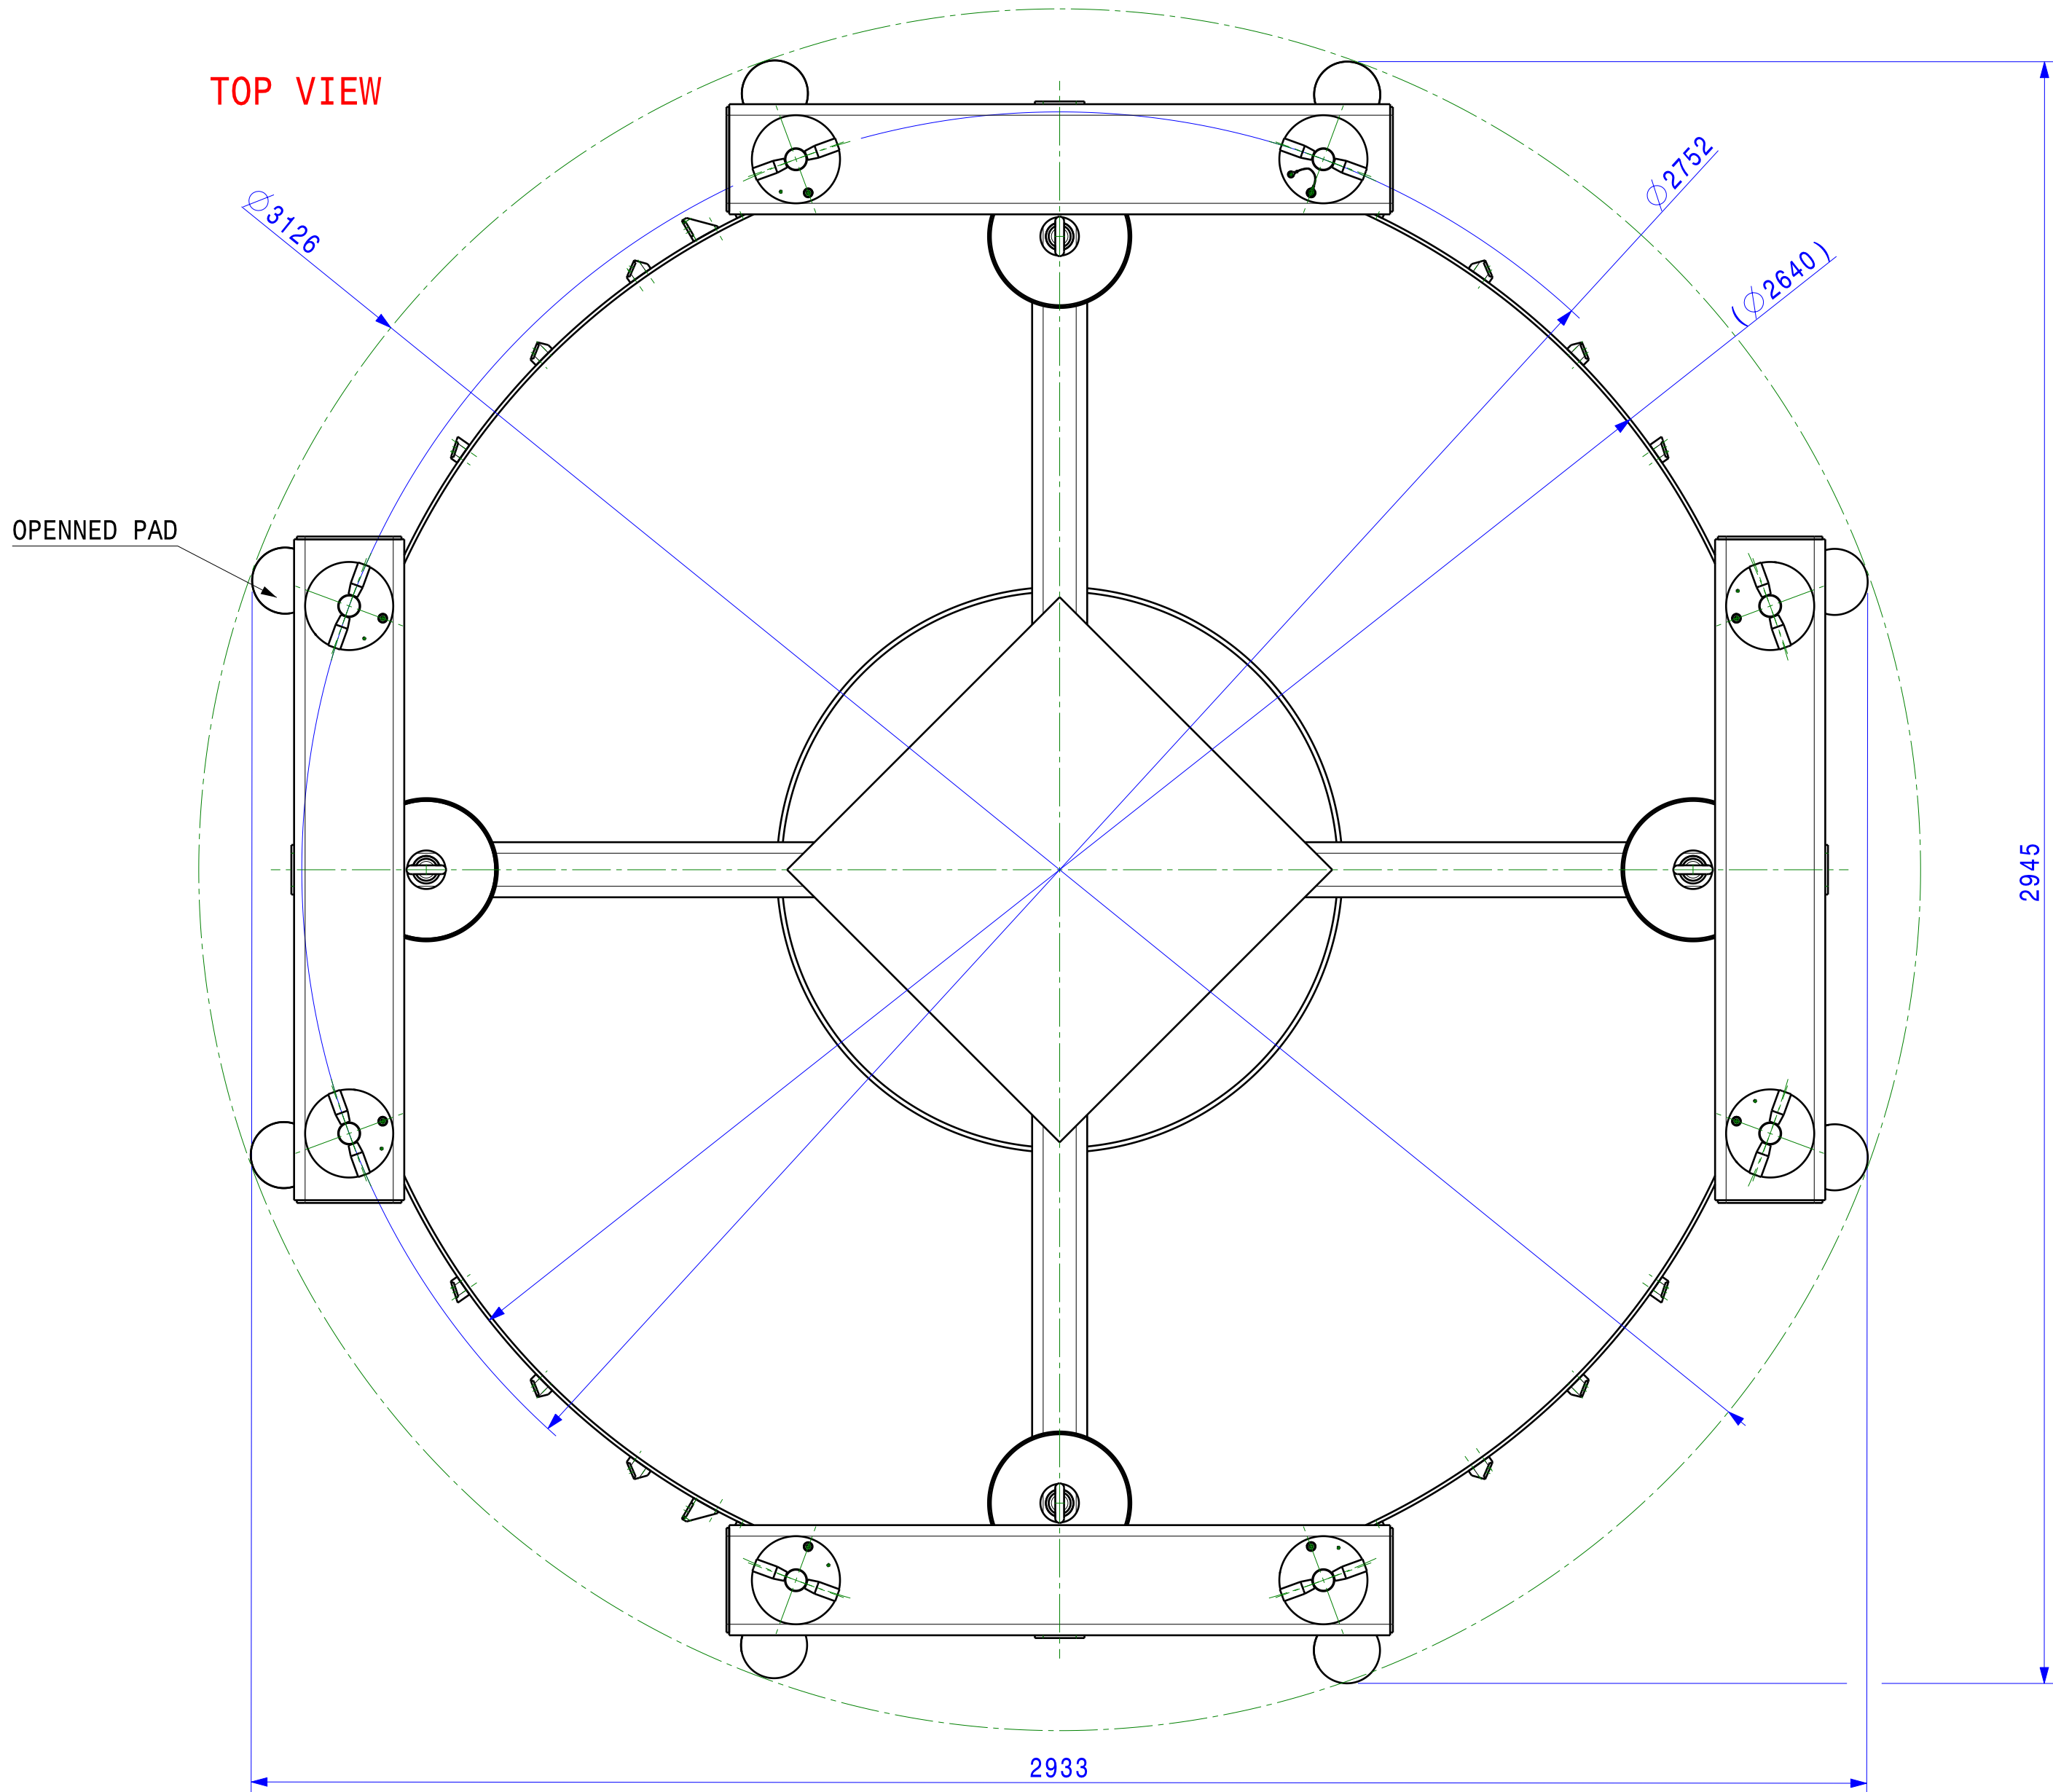

MAXIMUM LOAD (kg)	
HANDLING TOOL	1055
MIRROR	2365

Rep.	Nbr/Ens	Name		Drawing - Remarks - Material	
AFL : Approved for Lay-out		CFA : Certified for Application		ASB : As-Built	
				FIN : Final - to be Archived	
		Document 02	Format A1	Product Item OAJ - 2086 - T250	
Tolerances : Machining Welding		DIN 7168-1-R AE DIN 8570		M1 HANDLING TOOL M1 HANDLING TOOL SIZE INTERFACE	
Date 22/02/11		Name AVE		Parc Scientifique du Sart-Tilman rue des Chasseurs Ardennais B-4031 ANGLEUR (BELGIUM)	
Drawn Checked		-			
Scale 1/10		Drawing OAJ-DWG-AMO-7300-901			
Ref. CATIA		R:\2086_CEFCA_OAJ\10000_000_OAJ\1000_000_T250\7000_Deliverable_Tooling\2086_7300_901_A			Sheet 1/1
					Issue A
					Orig.

Treatment :	-
Mass.:	-
3420 Kg.	-