



M1 INTEGRATION TOOL
SEE DRAWING OAJ-DWG-AMO-7310-000
SCALE : 1:15


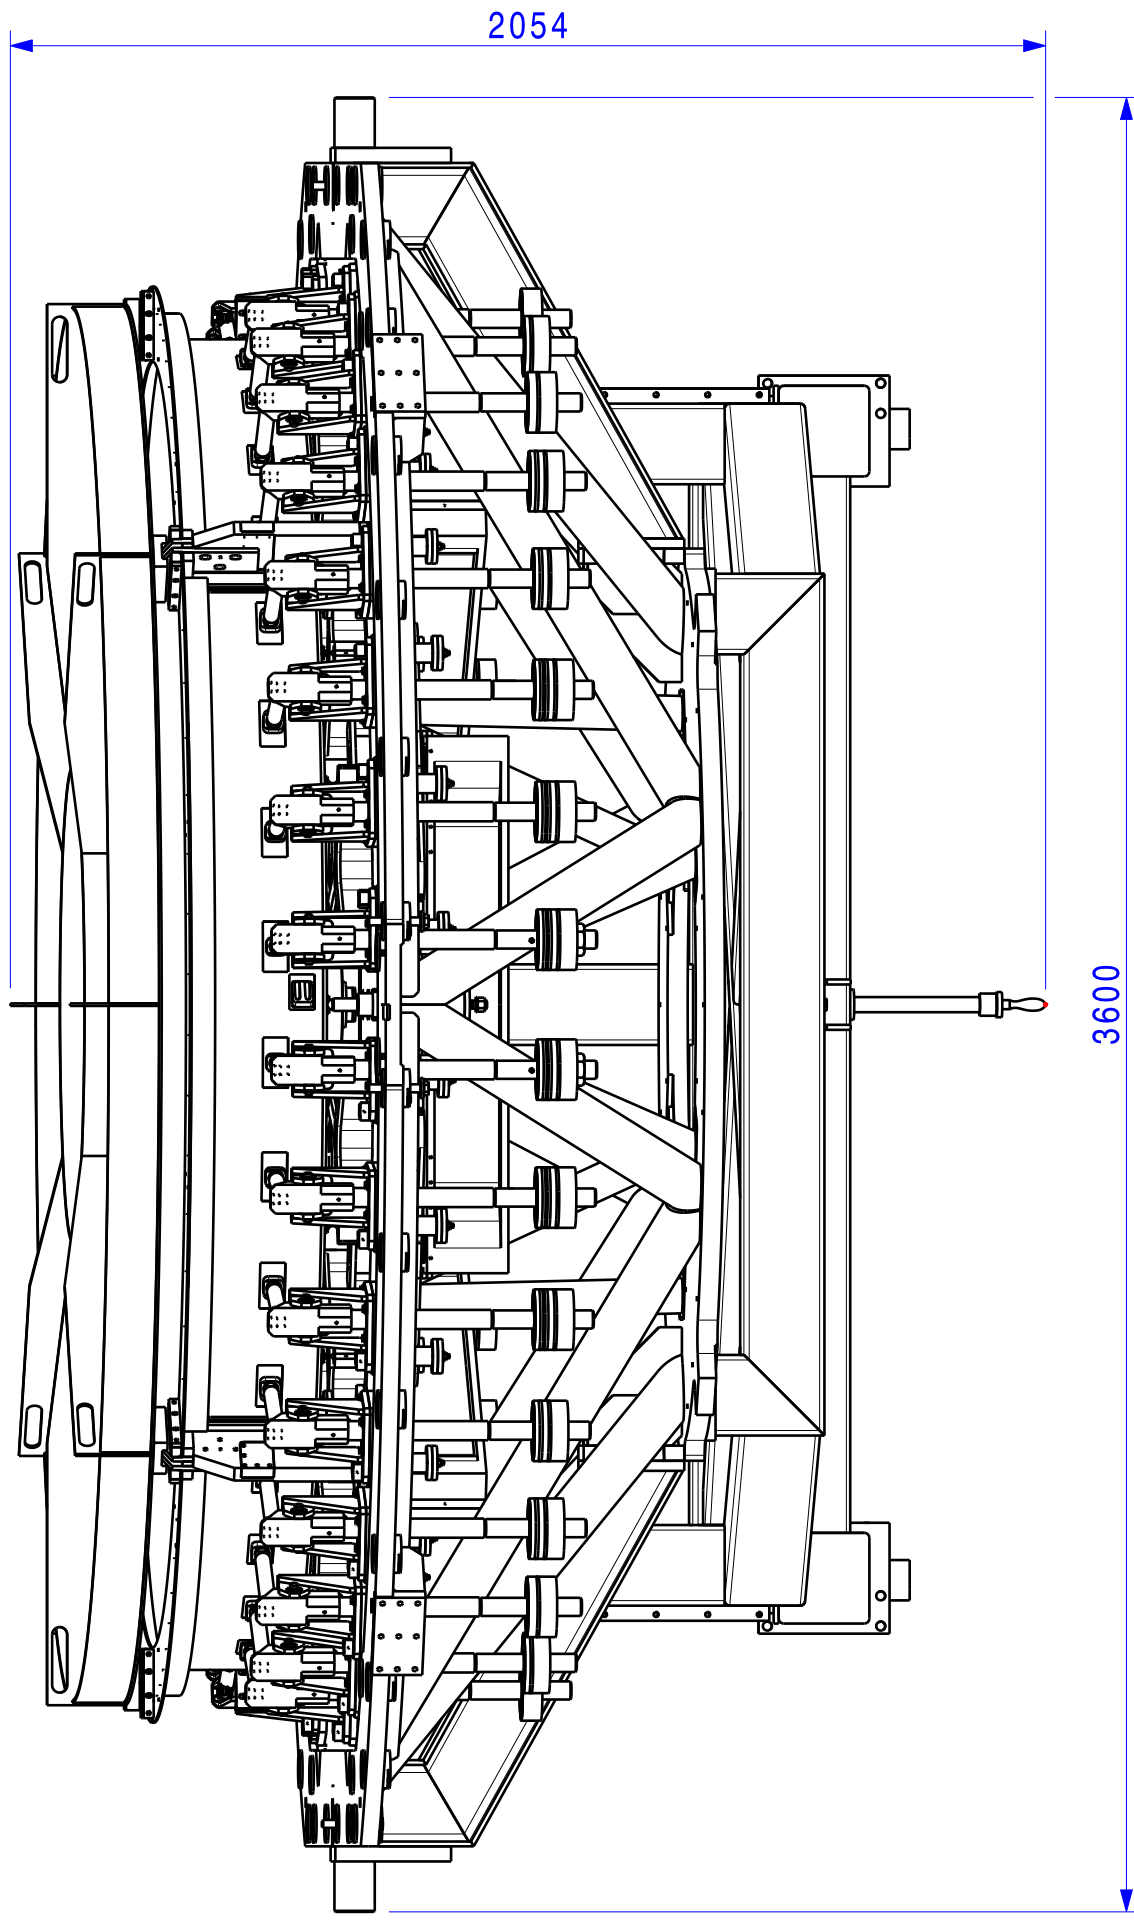


M1 TOOL STRUCTURE WITH M1 CELL
SCALE : 1:15

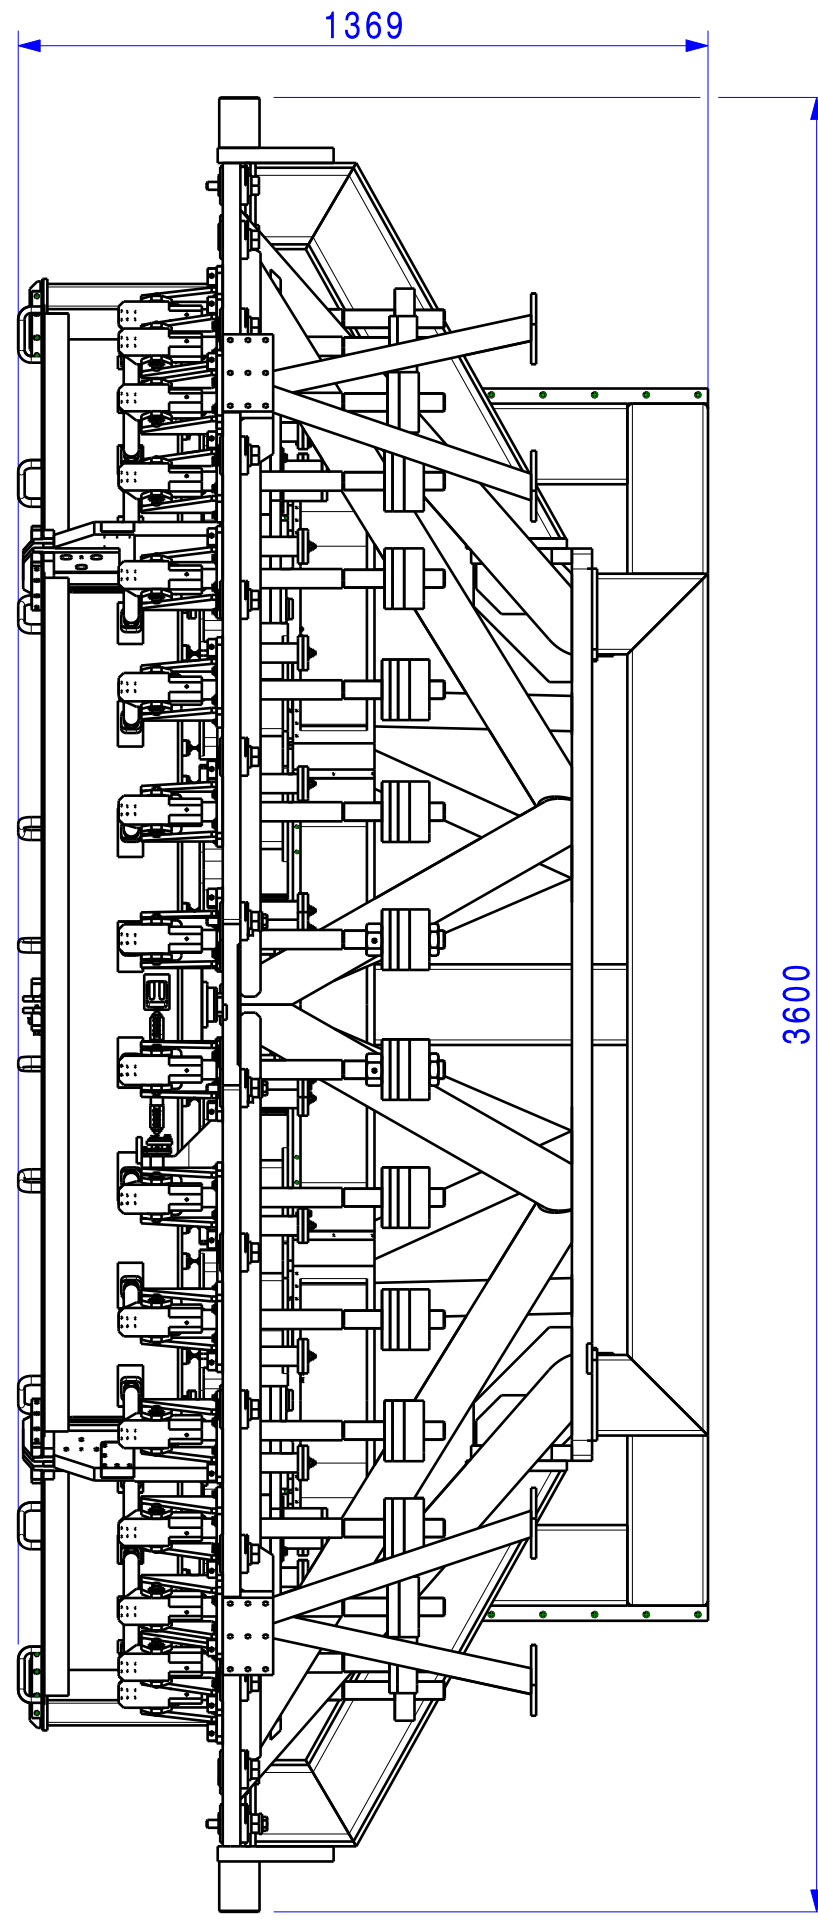


CARRIAGE
SEE DRAWING OAJ-DWG-AMO-7310-002
SCALE : 1:15


M1 TOOL STRUCTURE
SEE DRAWING OAJ-DWG-AMO-7310-003
SCALE : 1:15

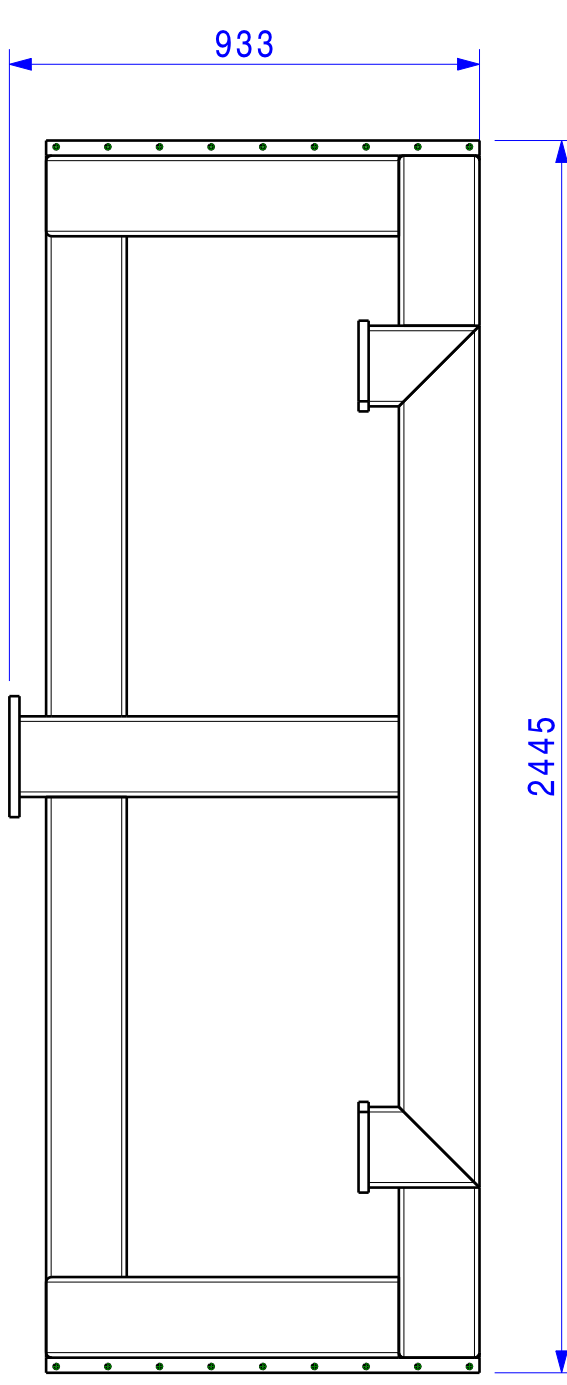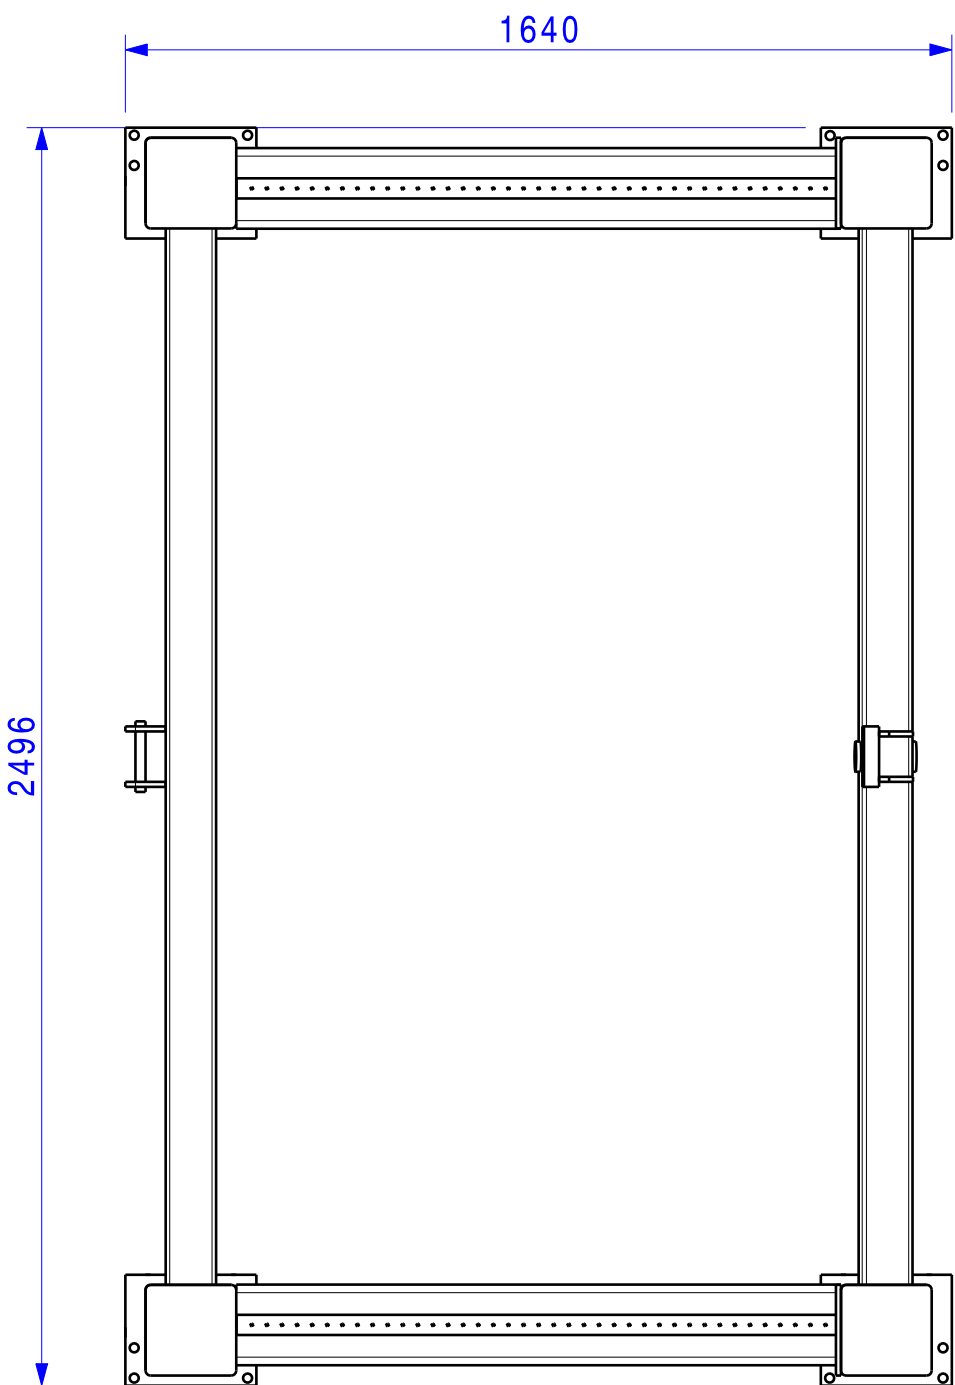


M1 CELL
SEE DRAWING OAJ-DWG-AMO-1300-000
SCALE : 1:15

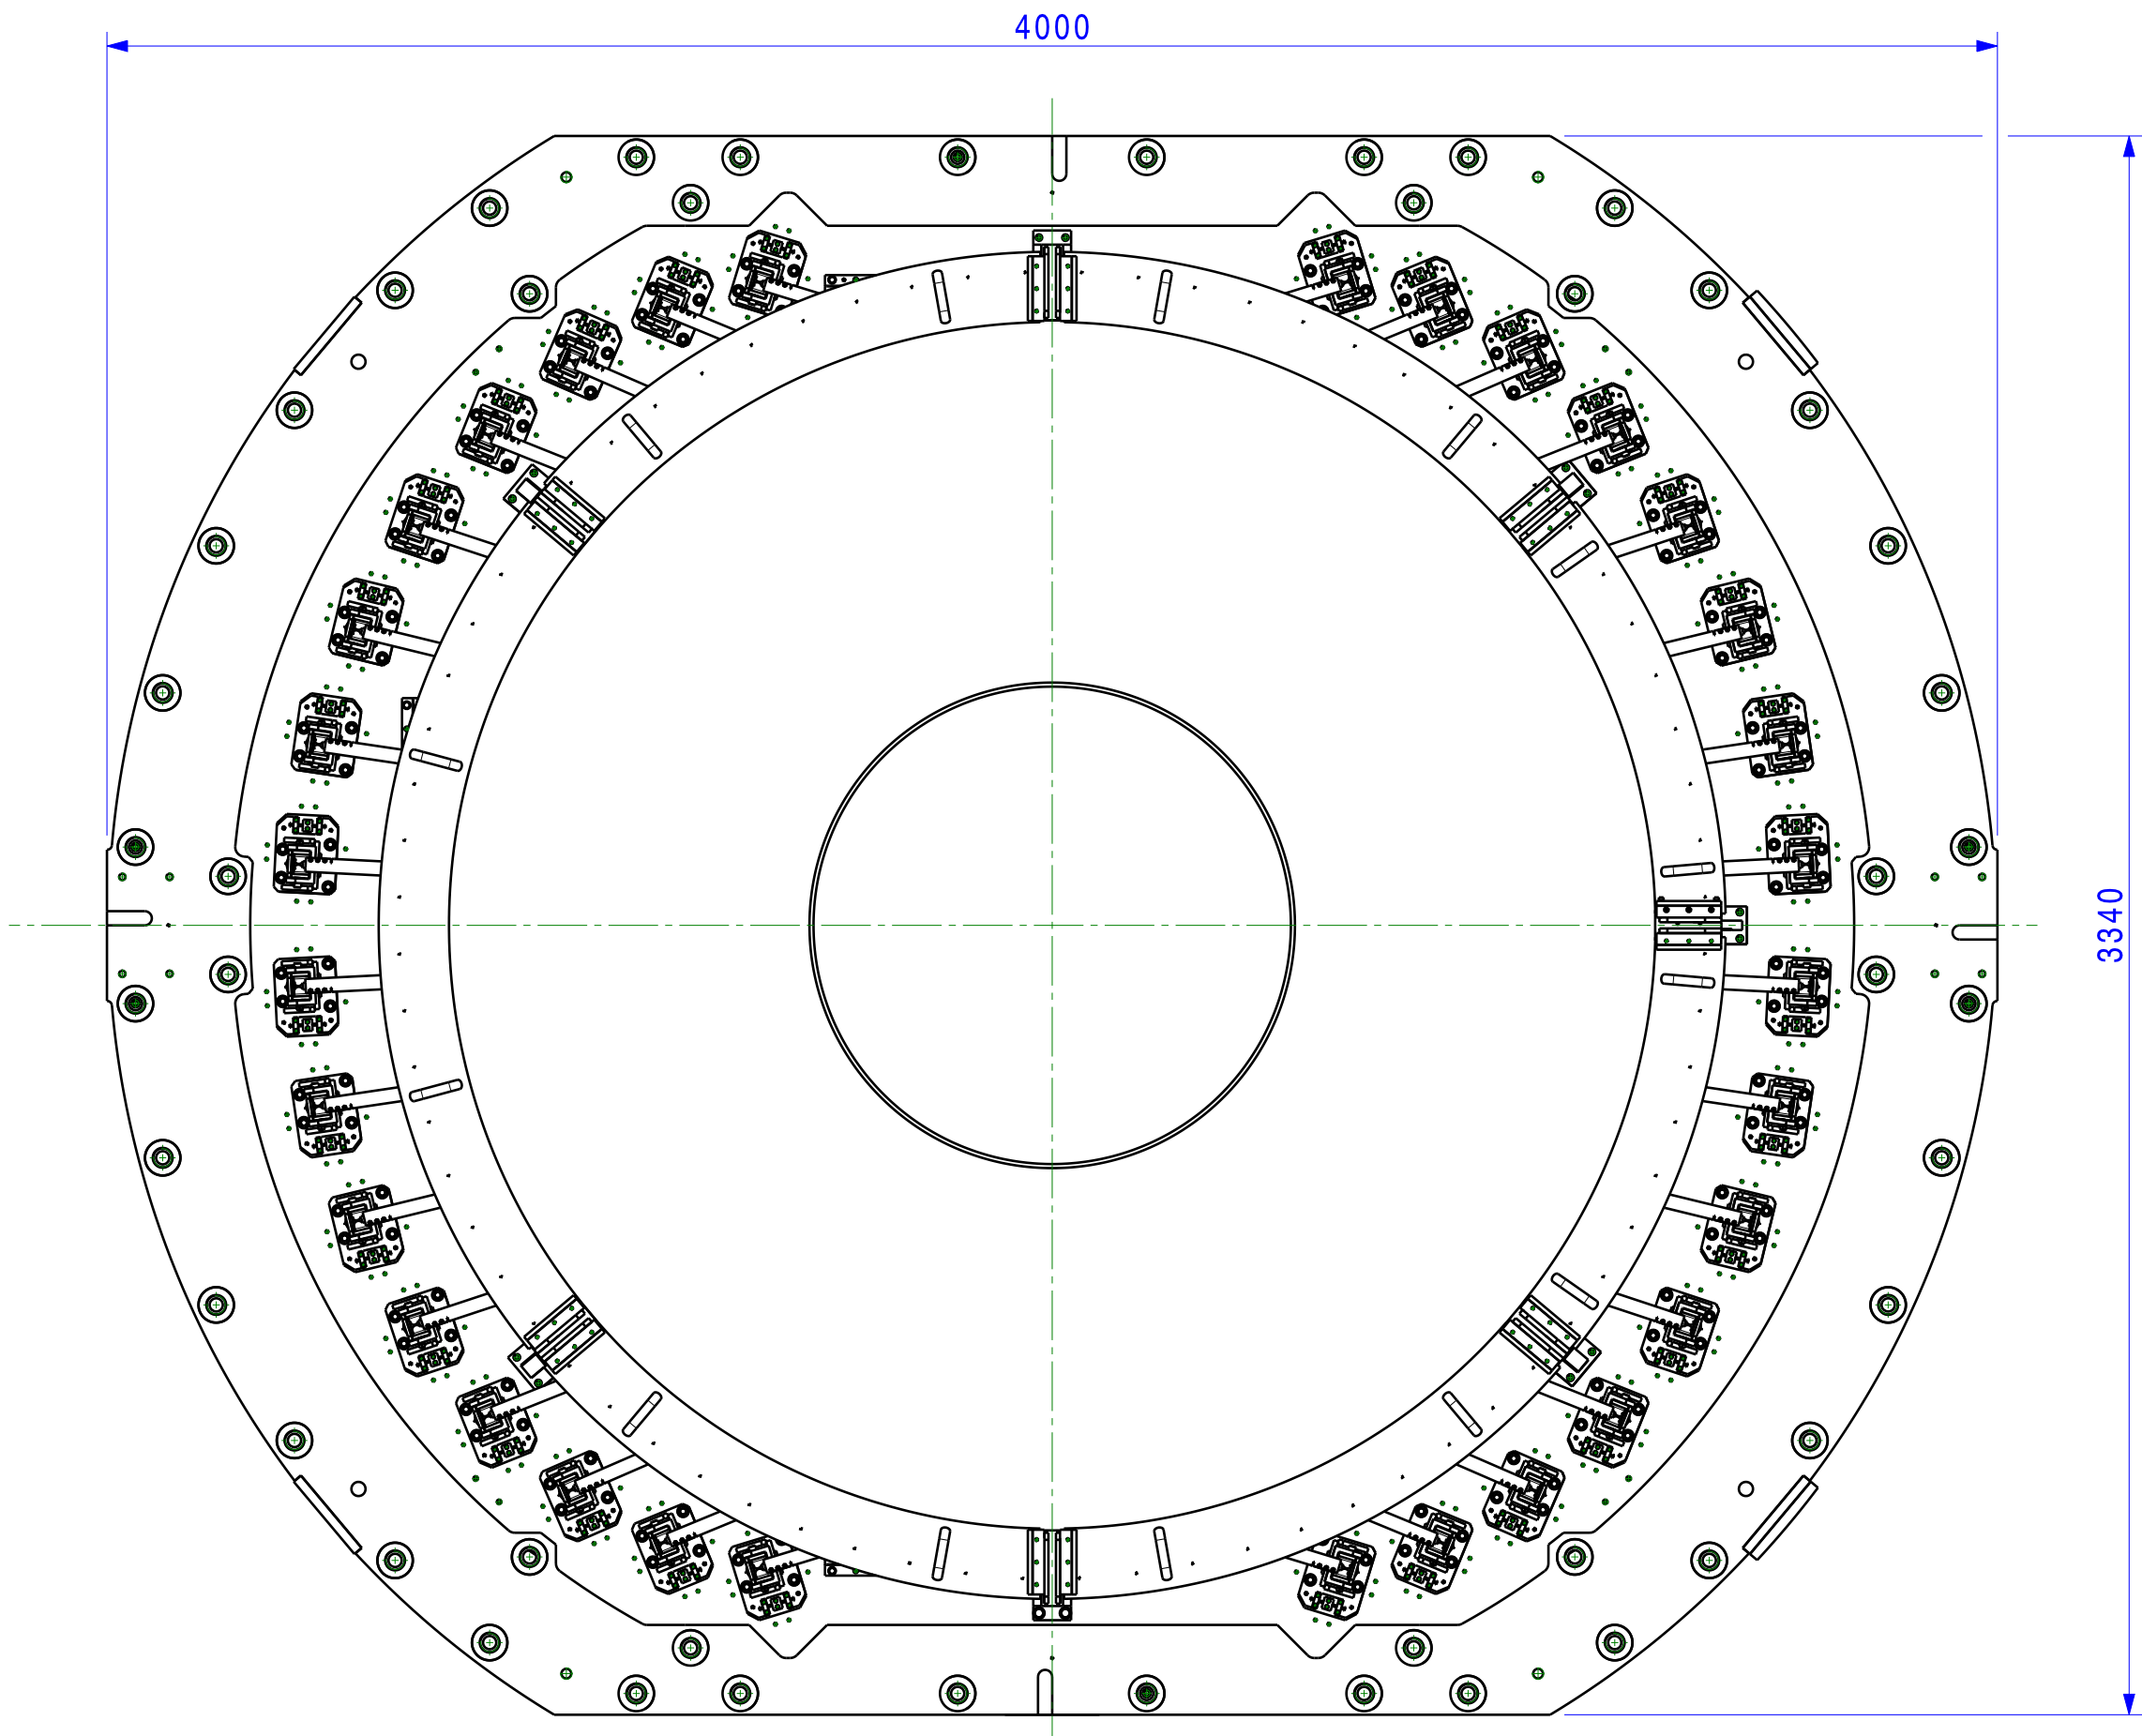


M1 HANDLING TOOL
SEE DRAWING OAJ-DWG-AMO-7300-000
SCALE : 1:15

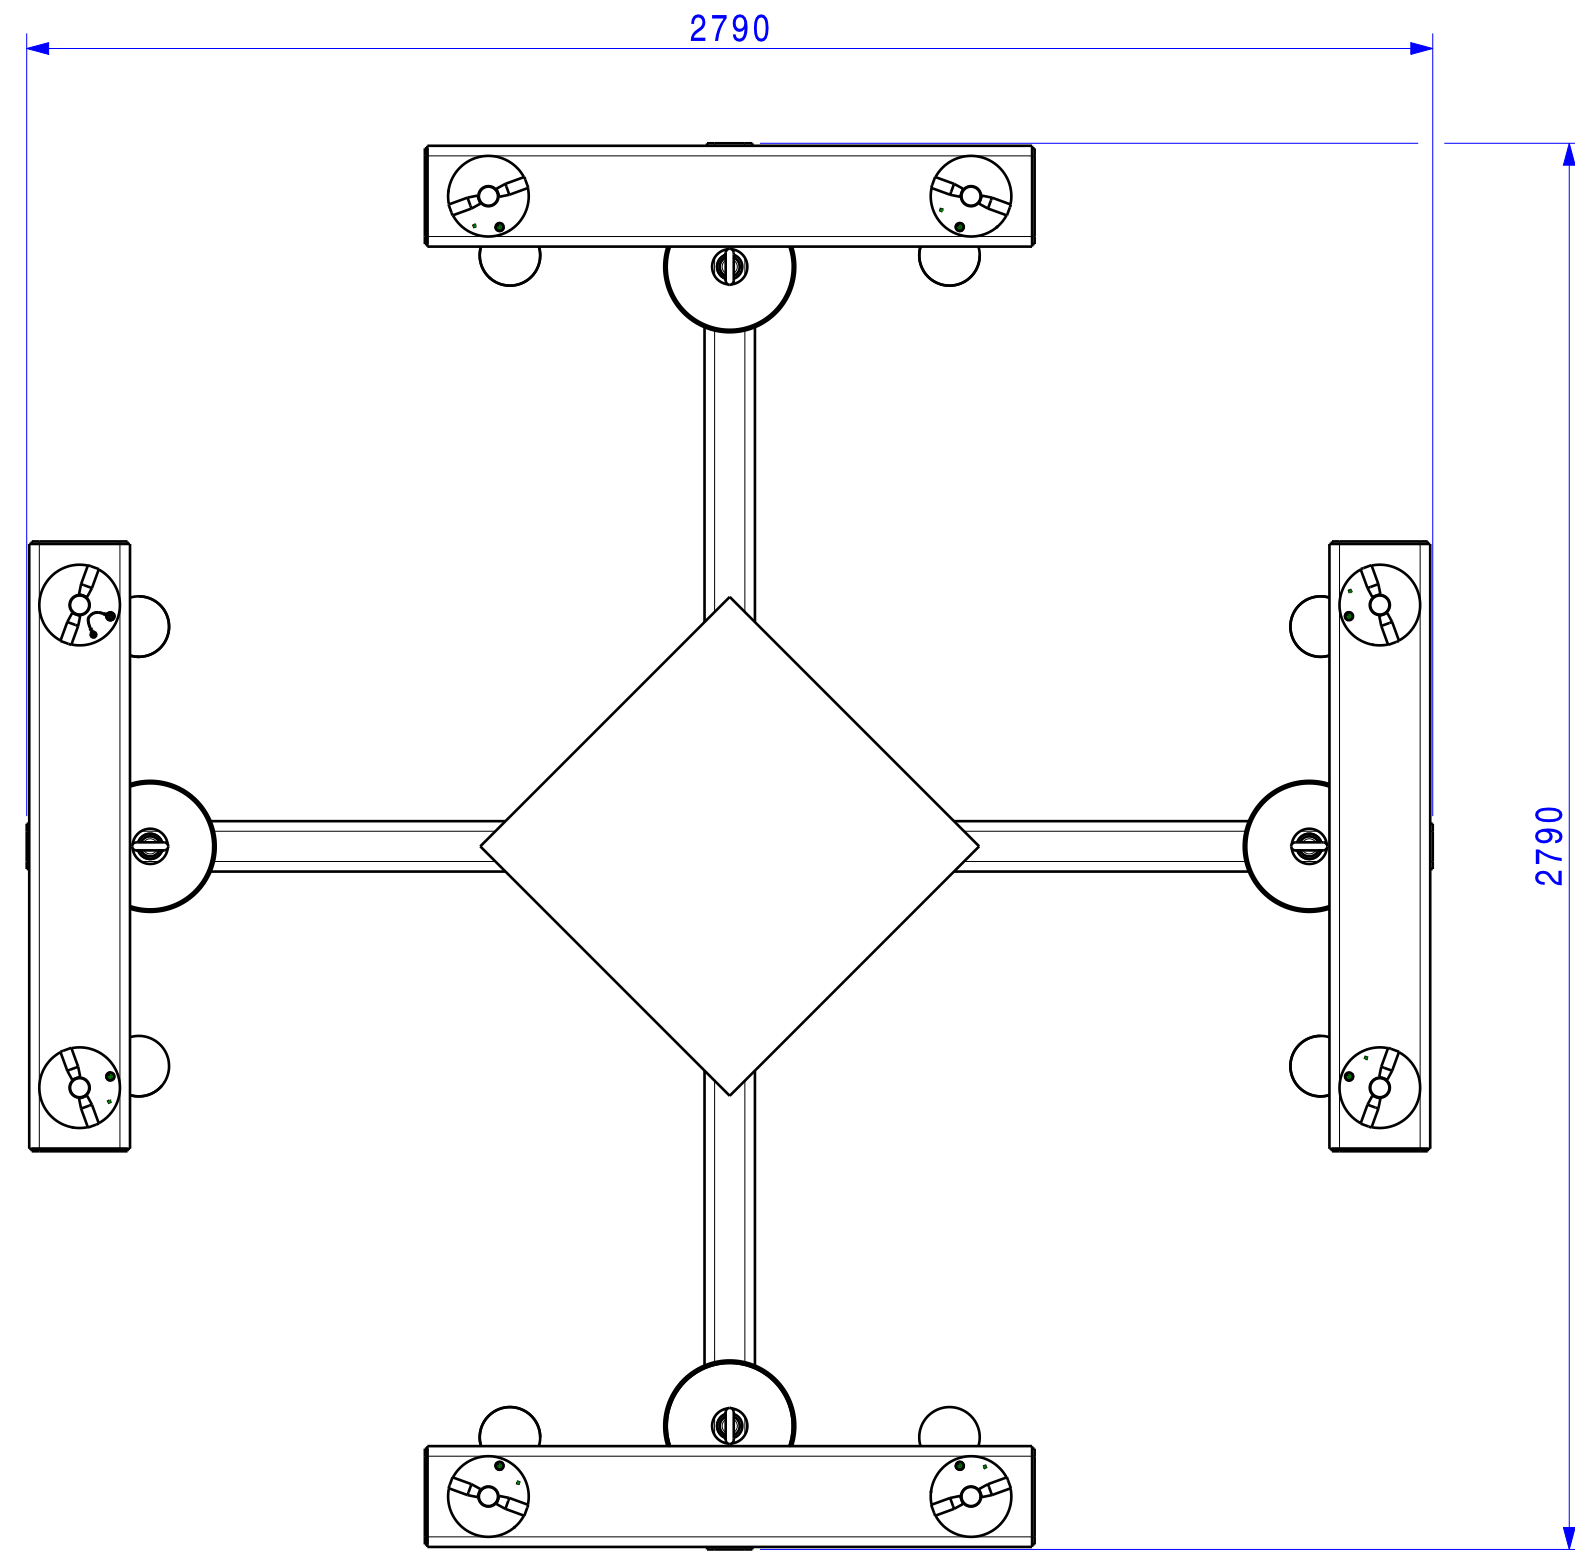



ROTATOR INTEGRATION TOOL
SEE DRAWING OAJ-DWG-AMO-7510-000
SCALE : 1:15

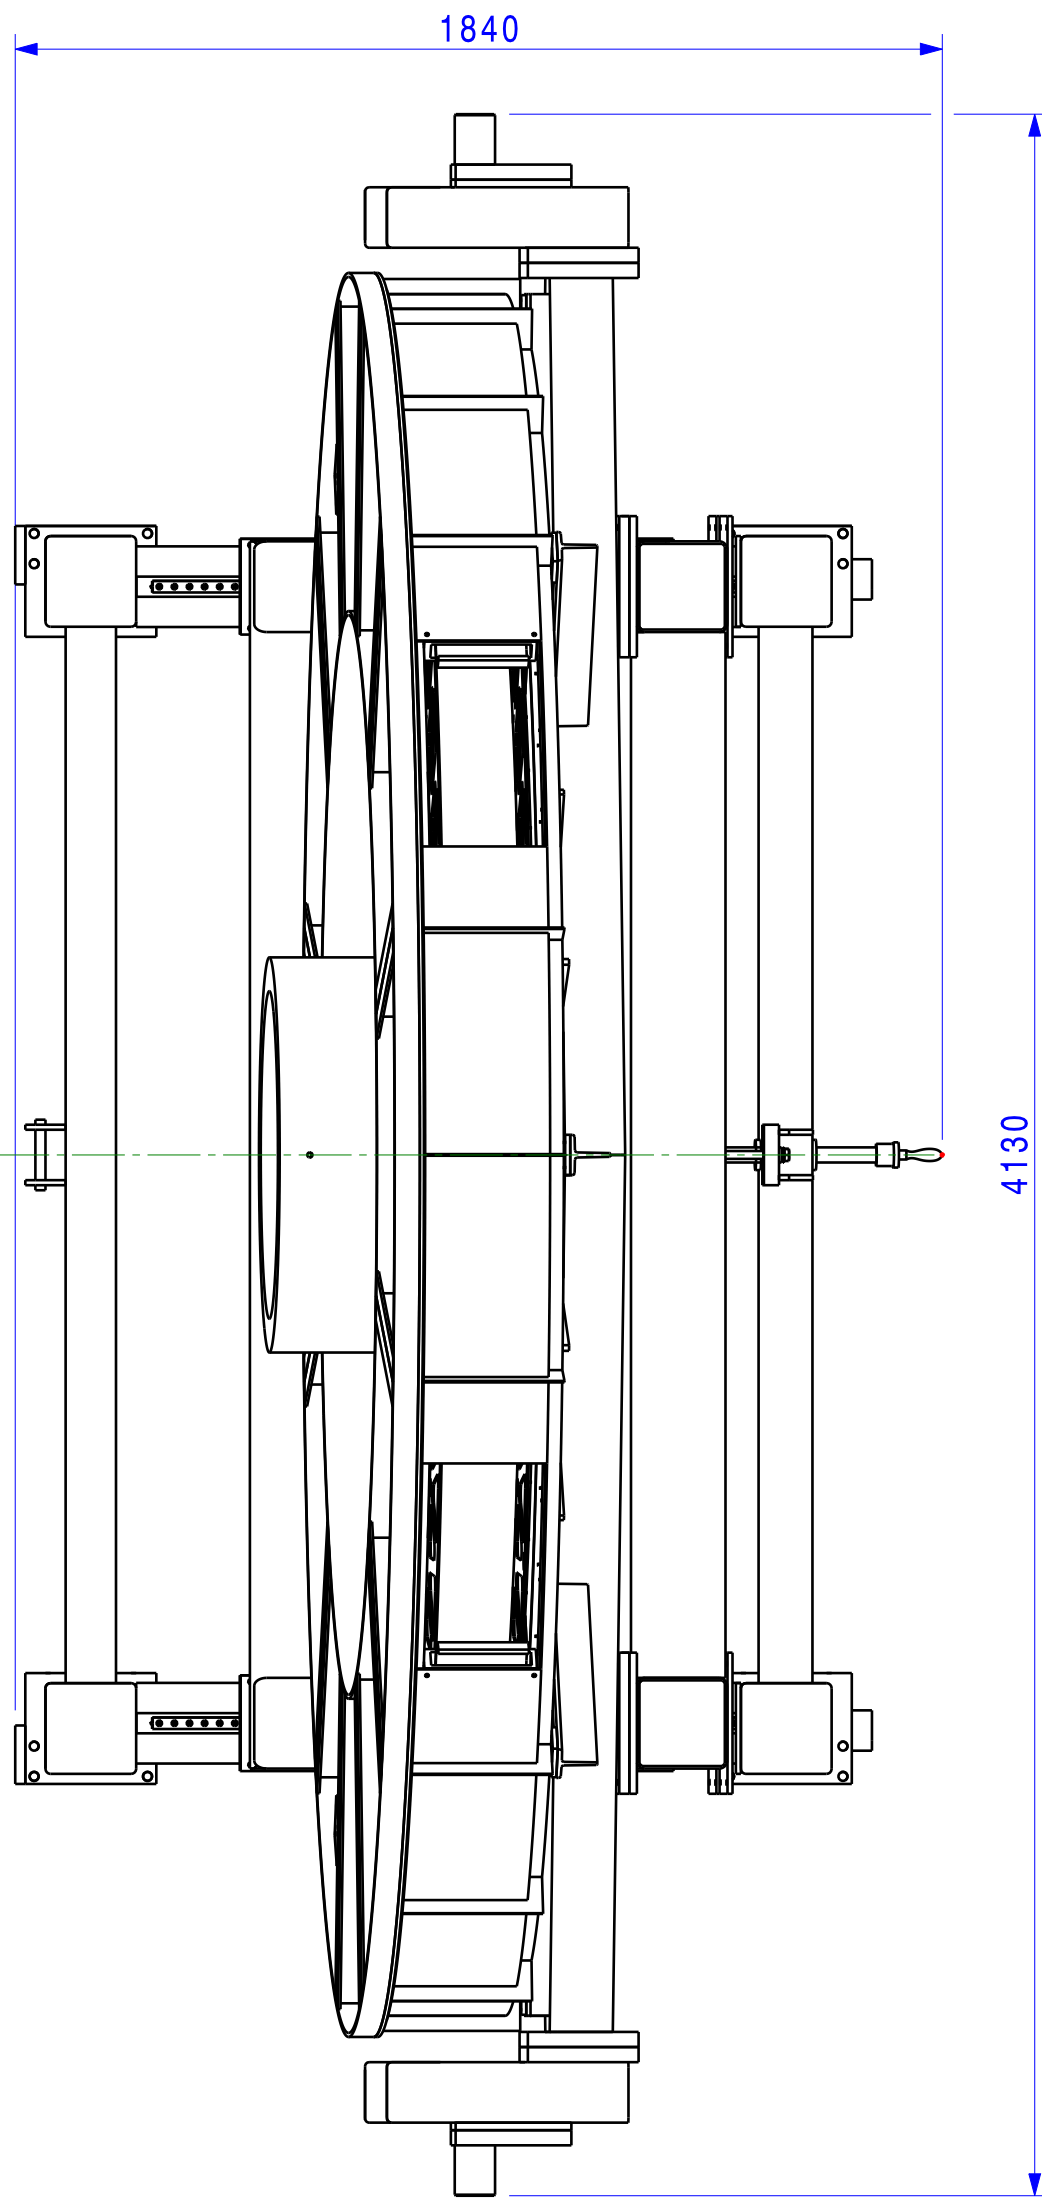


ROTATOR TOOL STRUCTURE WITH ROTATOR
SCALE : 1:15

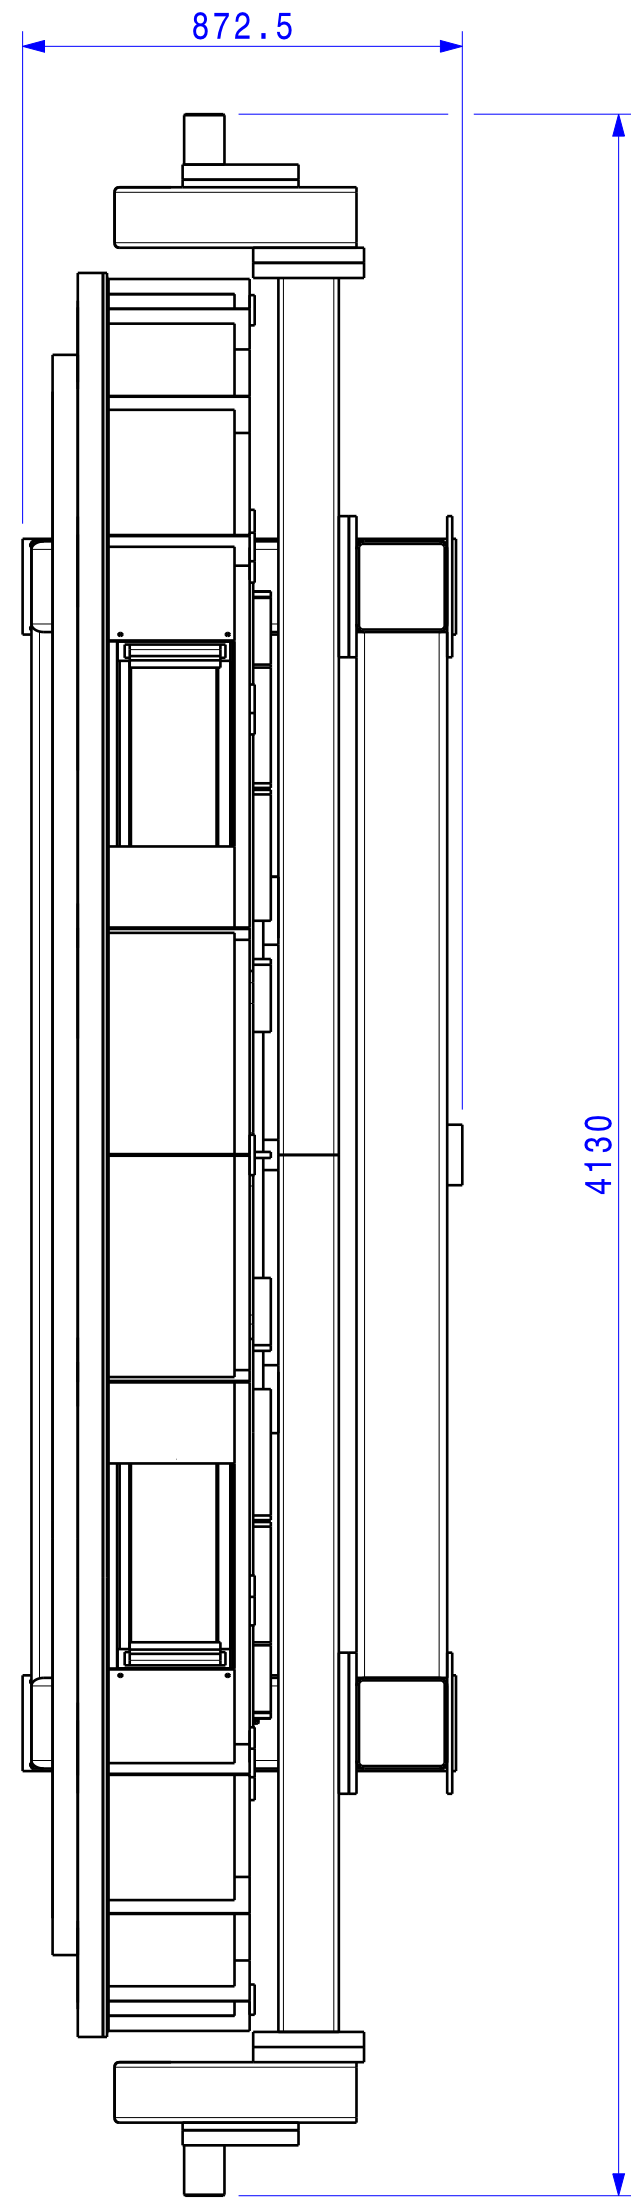


ROTATOR TOOL STRUCTURE
SEE DRAWING OAJ-DWG-AMO-7510-001
SCALE : 1:15

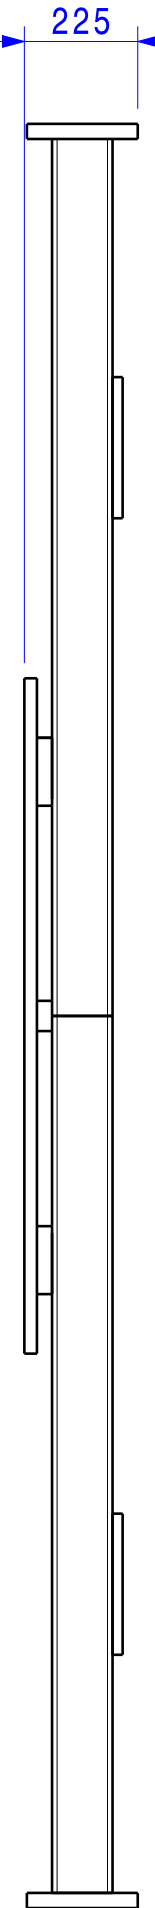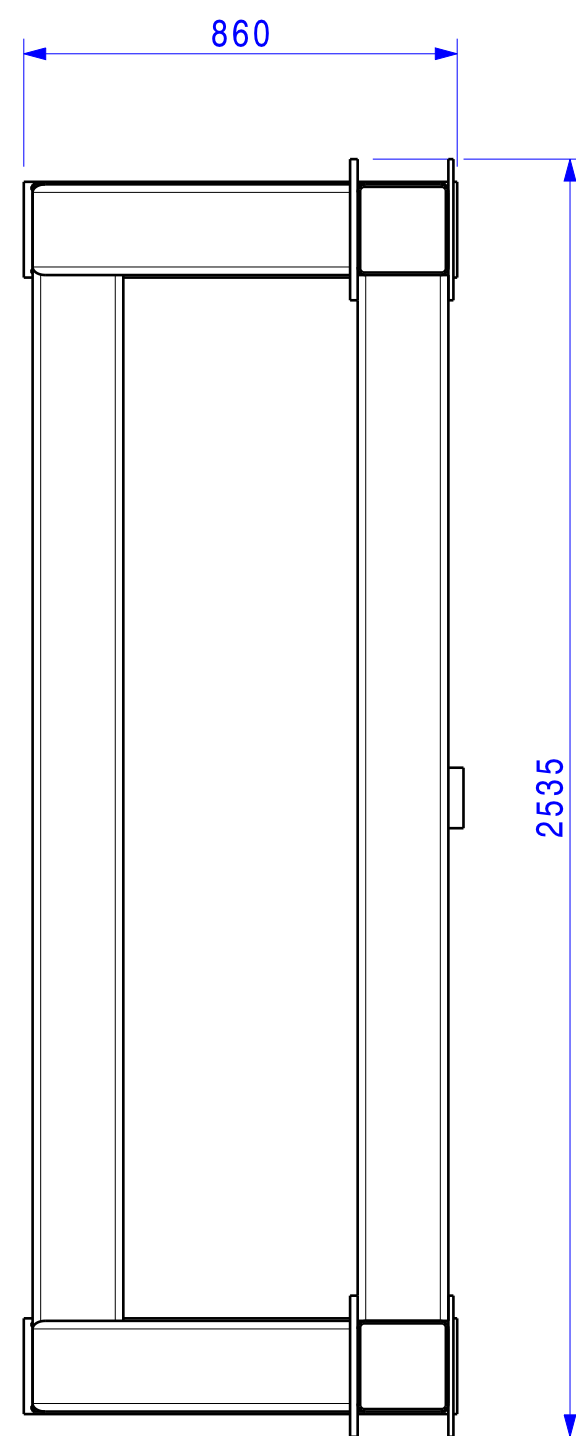


ROTATOR FRAME
SEE DRAWING OAJ-DWG-AMO-7510-002
SCALE : 1:15

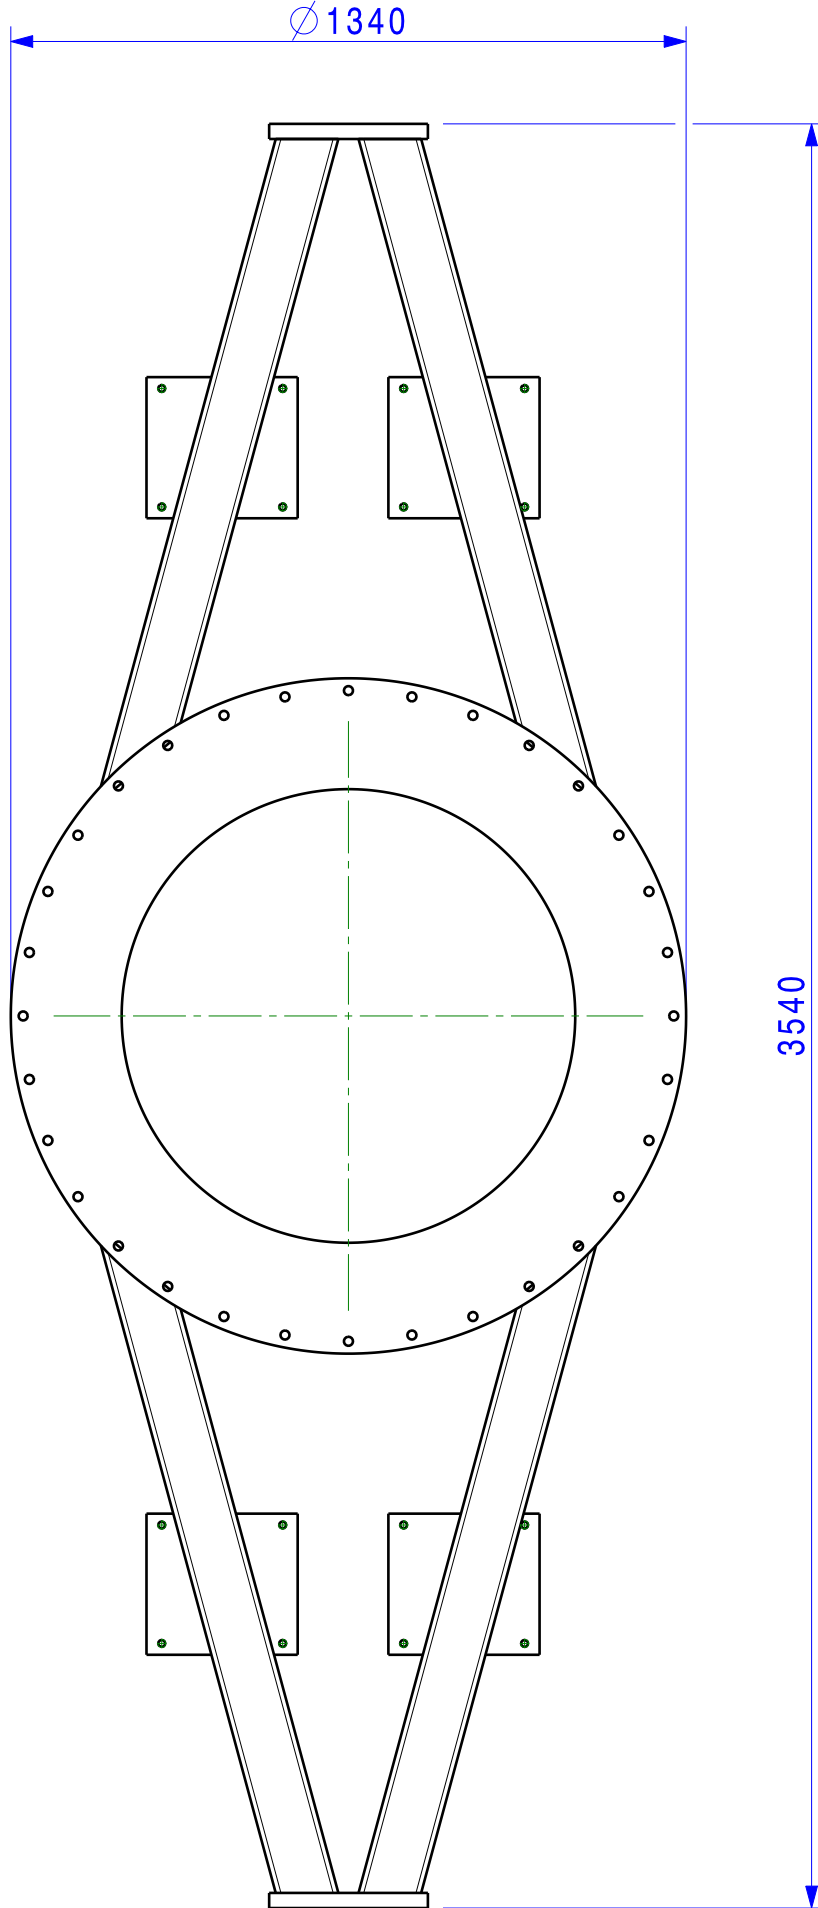


ROTATOR
SEE DRAWING OAJ-DWG-AMO-1500-000
SCALE : 1:15

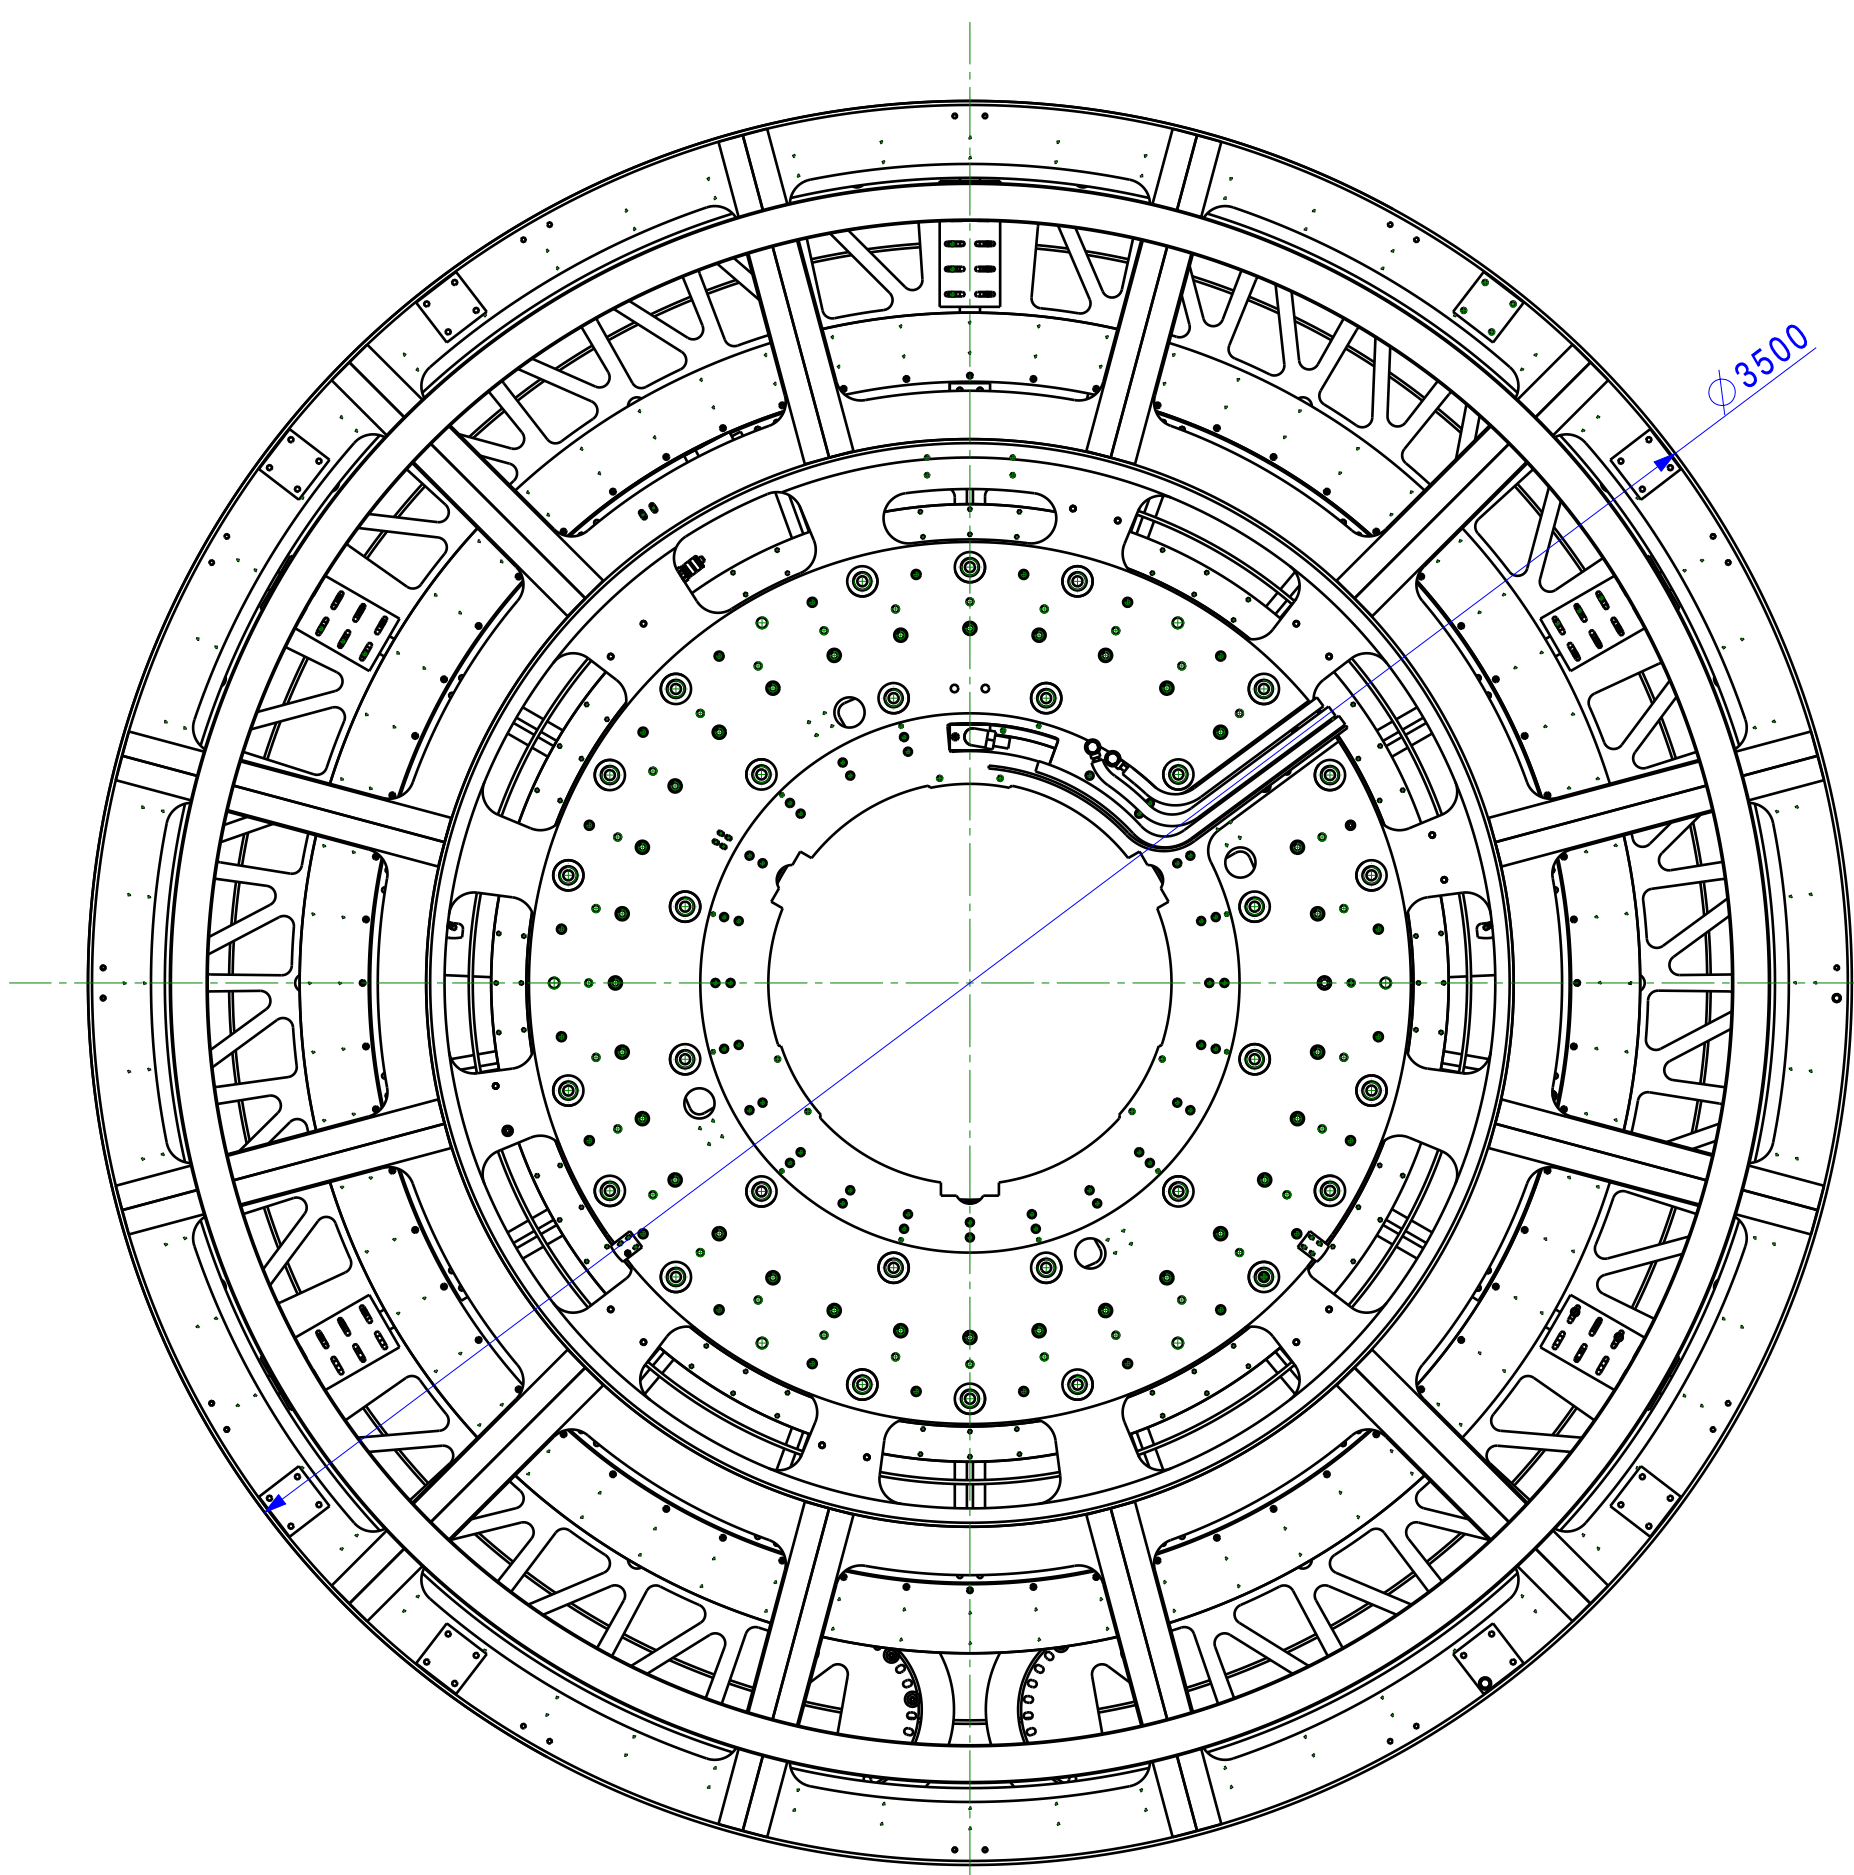


M1 COVER
SEE DRAWING OAJ-DWG-AMO-7320-000
SCALE : 1:15

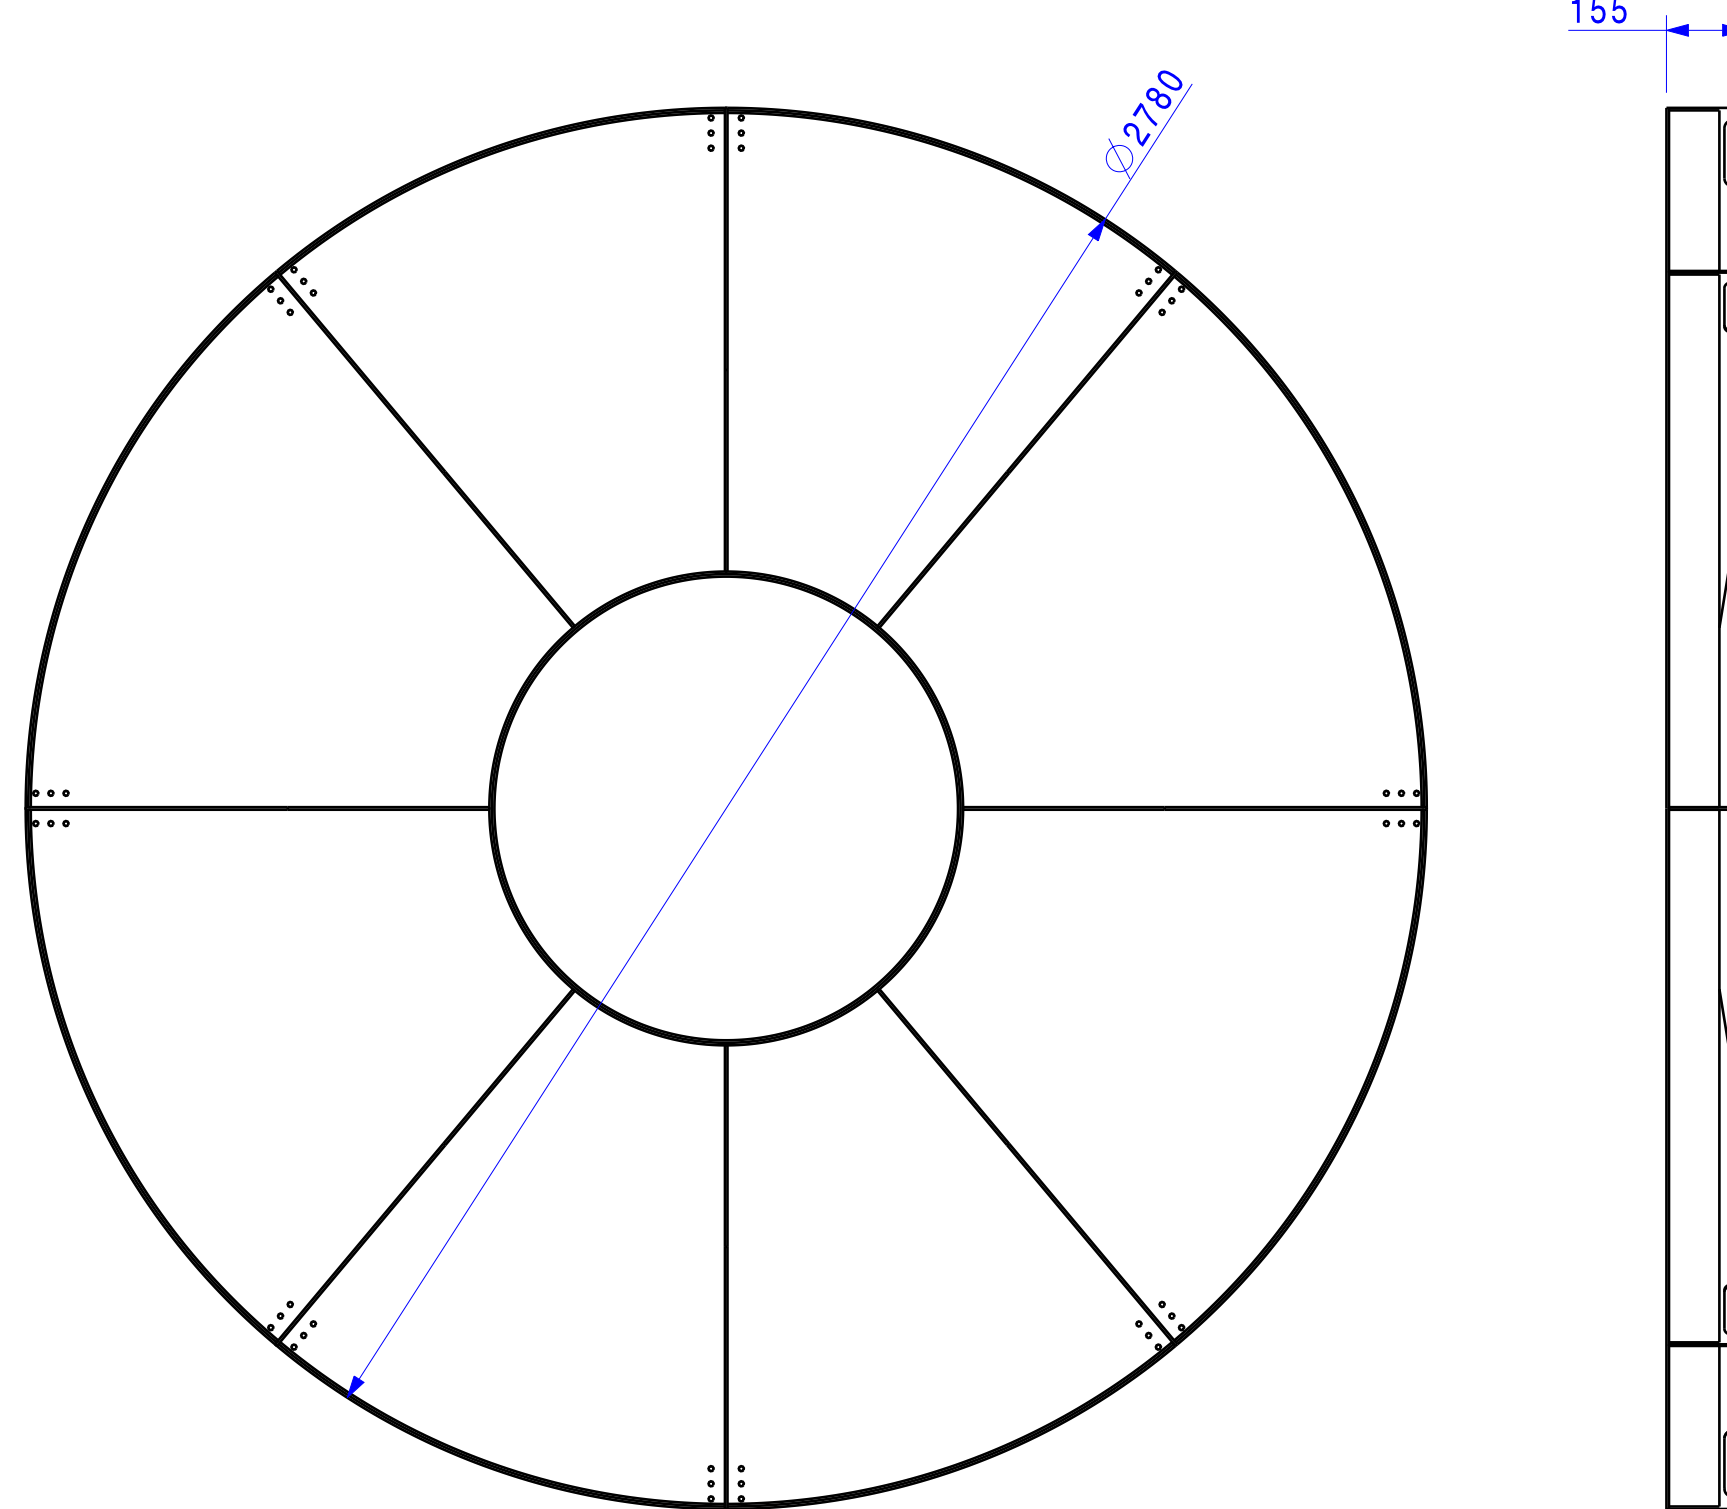



M2 INTEGRATION TOOL
SEE DRAWING OAJ-DWG-AMO-7212-000
SCALE : 1:15

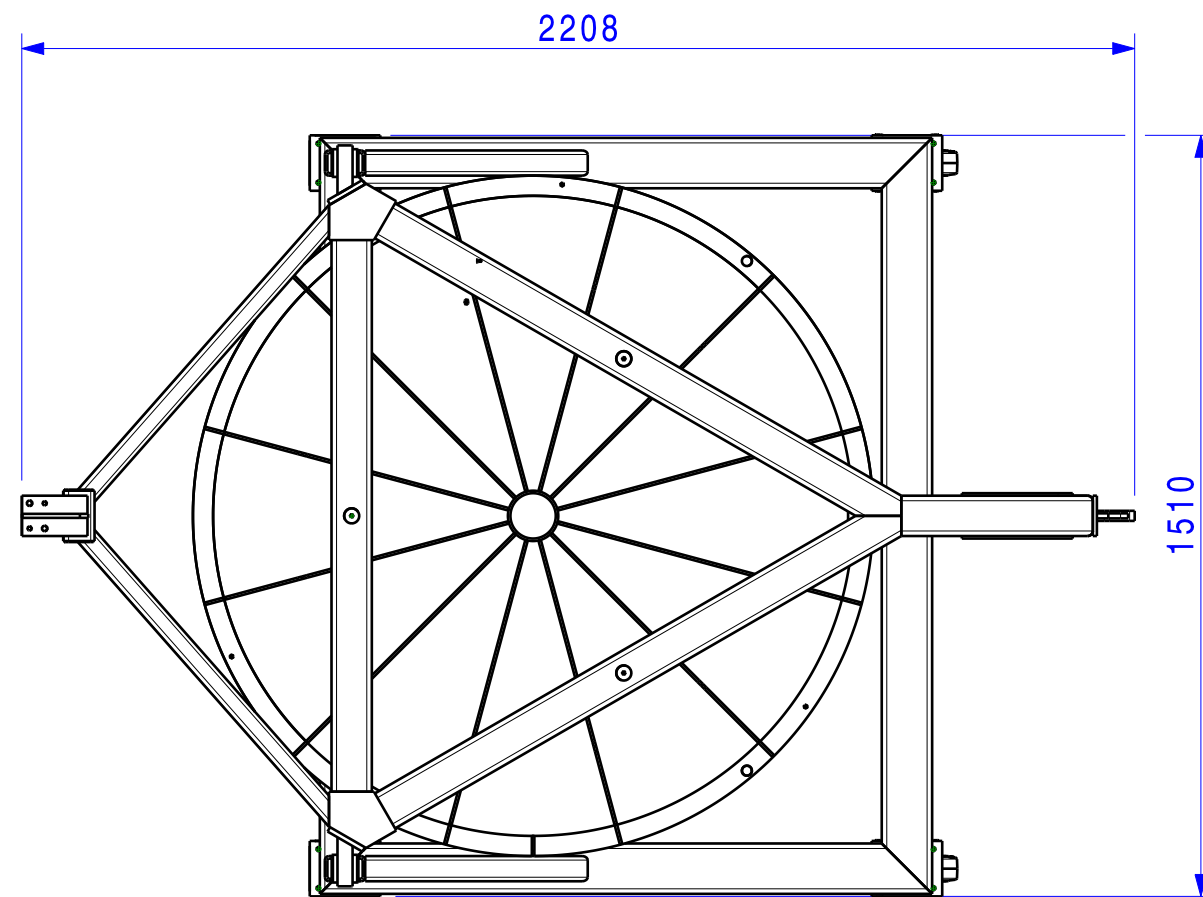



M2 CARRIAGE
SCALE : 1:15

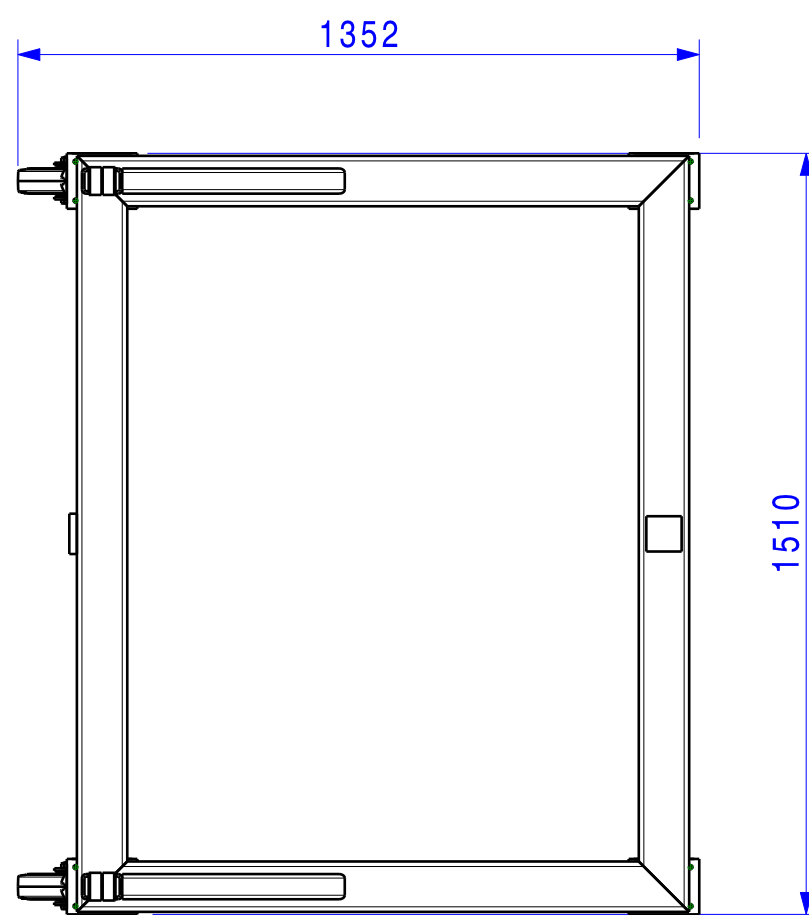


M2 HANDLING TOOL
SCALE : 1:15

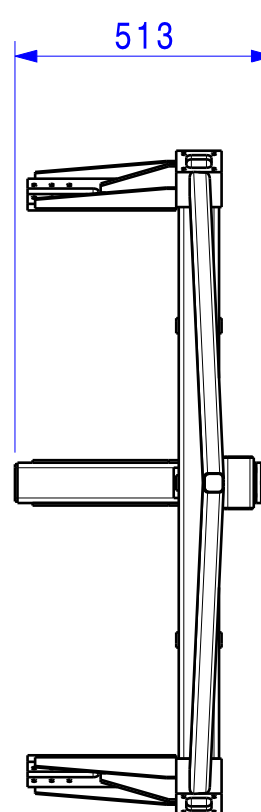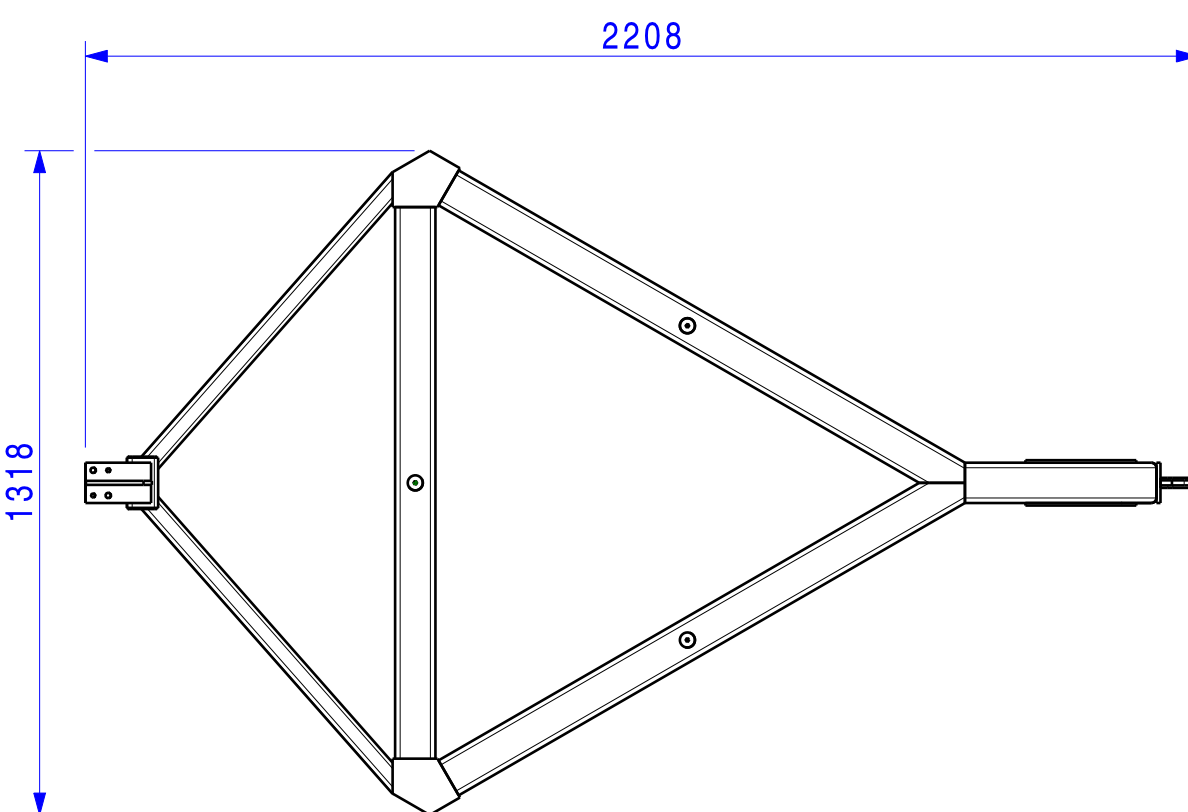


HEXAPODE HANDLING TOOL
SCALE : 1:15

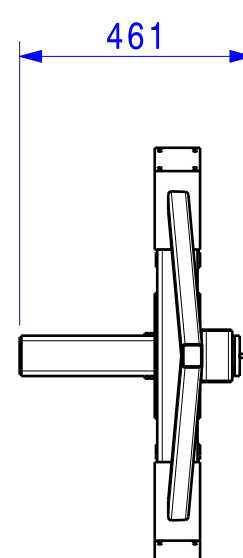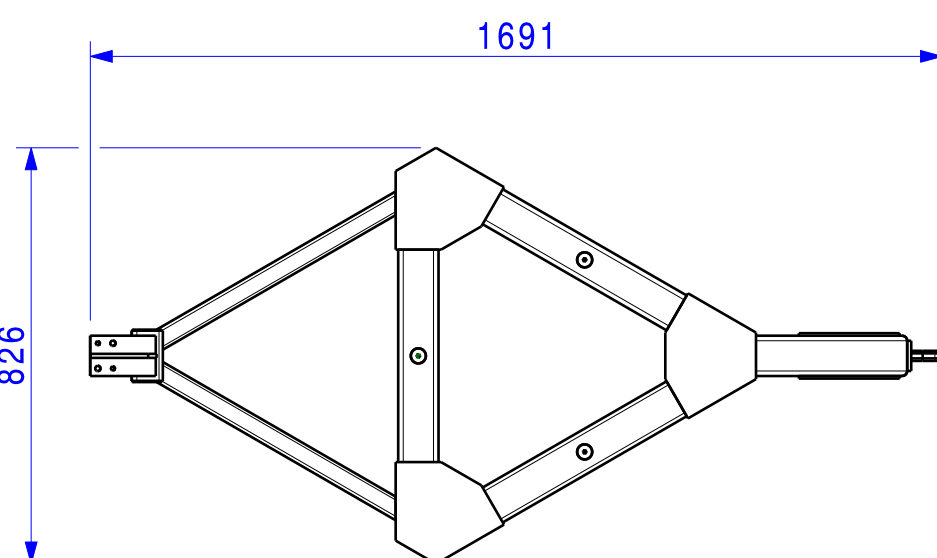


M2 COVER
SCALE : 1:15

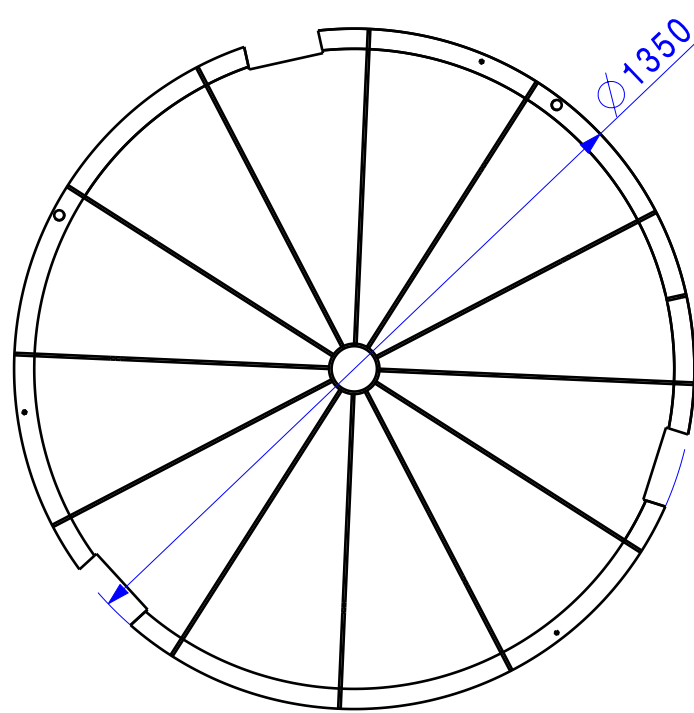

M2 HANDLING TOOL
SCALE : 1:15

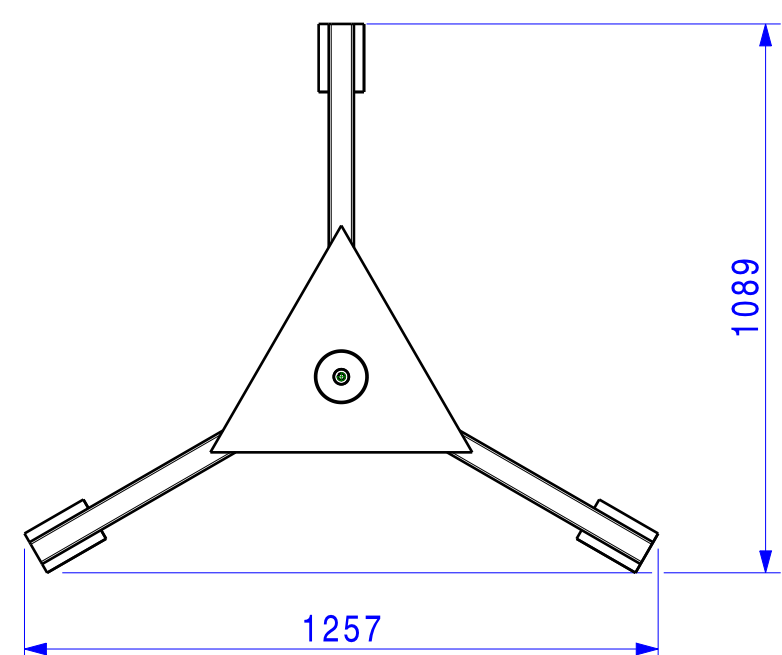

REVERSAL COLUMN (2x)
SEE DRAWING OAJ-DWG-AMO-7310-000
SCALE : 1:15

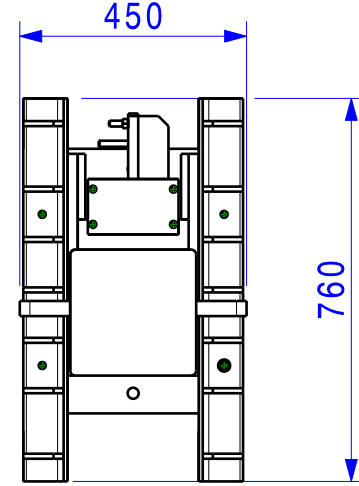

Rep.	Niv	Ent	Name	Drawing - Remarks - Material
AFL	Approved for Lay-out	CFA	Certified for Application	ASB : As-Built FIN : Final - to be Archived
Tolerances :	Working	Doc	1/10000	Product Item
Working	Working	Doc	1/10000	2086 - OAJ - T250
Doc	Doc	Doc	Doc	DELIVERABLE TOOLING
Doc	Doc	Doc	Doc	TOOLING STORAGE
Doc	Doc	Doc	Doc	INTERFACE
Scale	1/10	Drawing	OAJ-DWG-AMO-7000-904	Sheet 1/1
Ref CATA	s:\2086_CEPDA_OAJ\0000_000_OAJ\1000_000_T250\7000_Deliverable Tooling\2086_7000_904_A			Issue A